




EXAMPLE

DO NOT

SUBMIT

FOR

PERMITTING

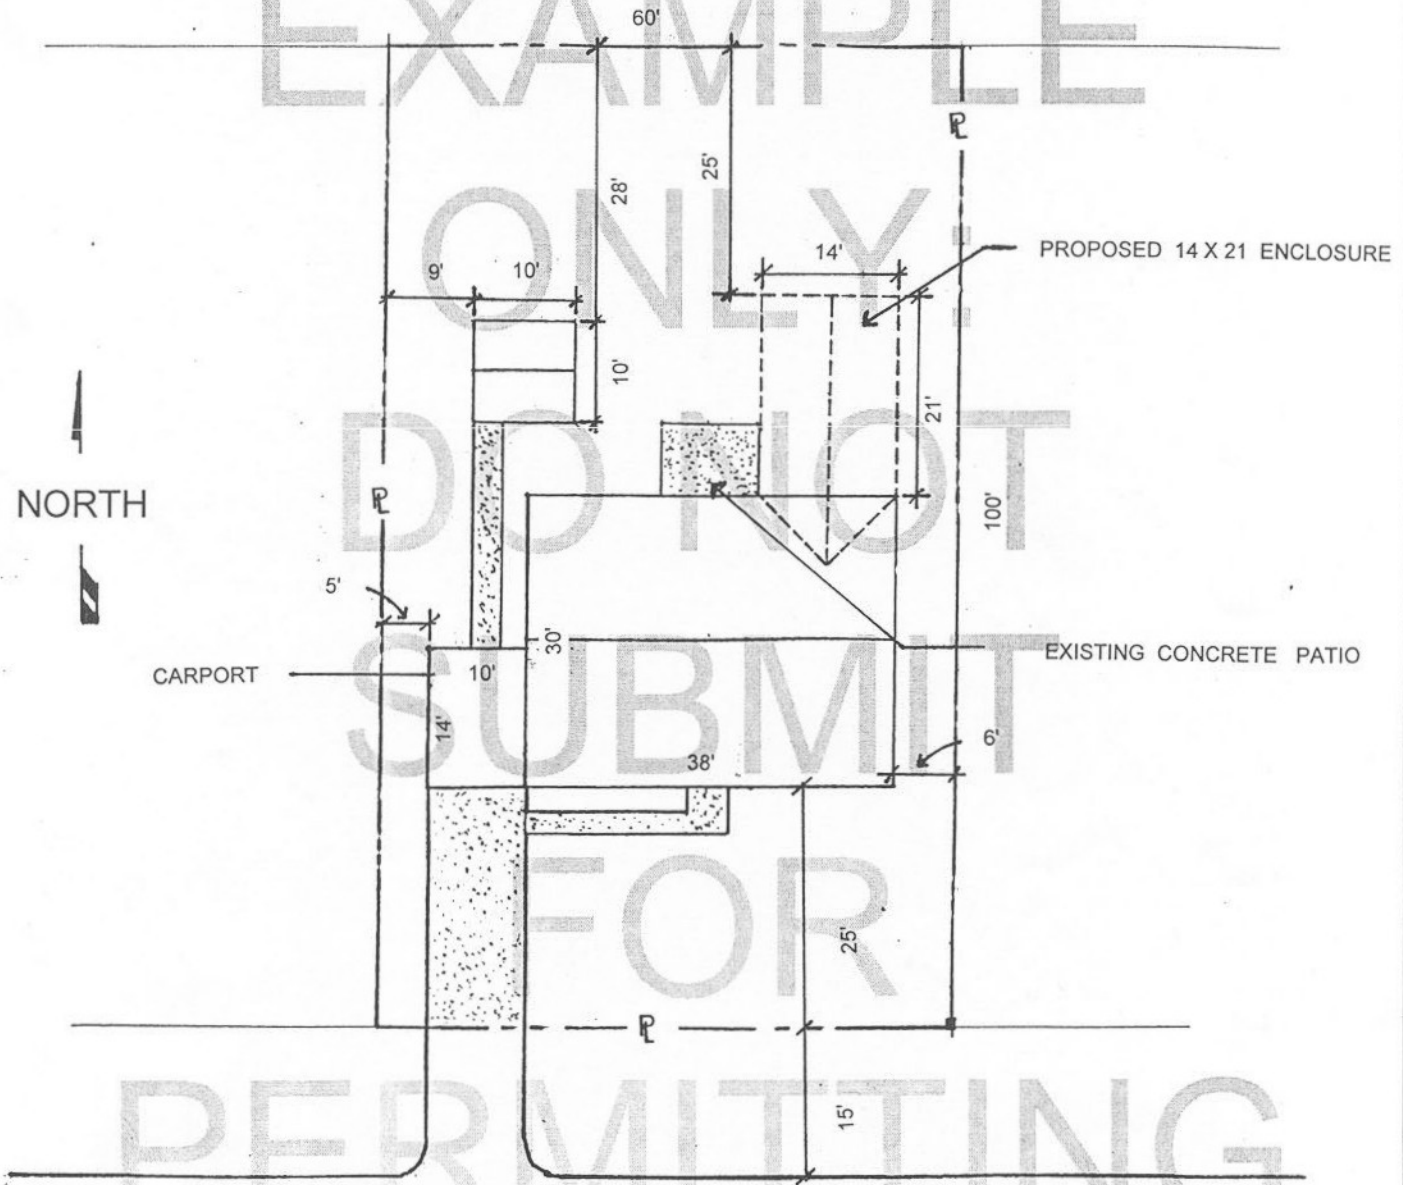

P • PROPERTY LINES

123 ELM STREET

TYPICAL SITE PLAN

SCALE 1"= 20'-0"

Lot Coverage Calculations:

Shed: 10' X 10' = 100 sq. ft.

House: 30' X 38' = 1,140 sq. ft.

10' X 14' = 140 sq. ft.

Addition 14' X 21' = 294 sq. ft.

Total: = 1,674 sq. ft