


WHERE TREE ROOTS DO NOT ALLOW FOR BORING USE COMPOSITE PLASTIC STANDOFFS @ THE BASE OF THE 4" X 4" AND SIT ON GRADE.

NOTE: ACTUAL HEIGHT OF DECK TO BE DETERMINED IN THE FIELD BASED ON HEIGHT OF TREE ROOTS. IF A 1:12 SLOPE CANNOT BE MAINTAINED, FOLLOW THE GUIDELINES STATED UNDER 28 CFR PART 36 SECT. 4.1.6(3)(A)

BOARDWALK SECTION/ELEVATION

NTS

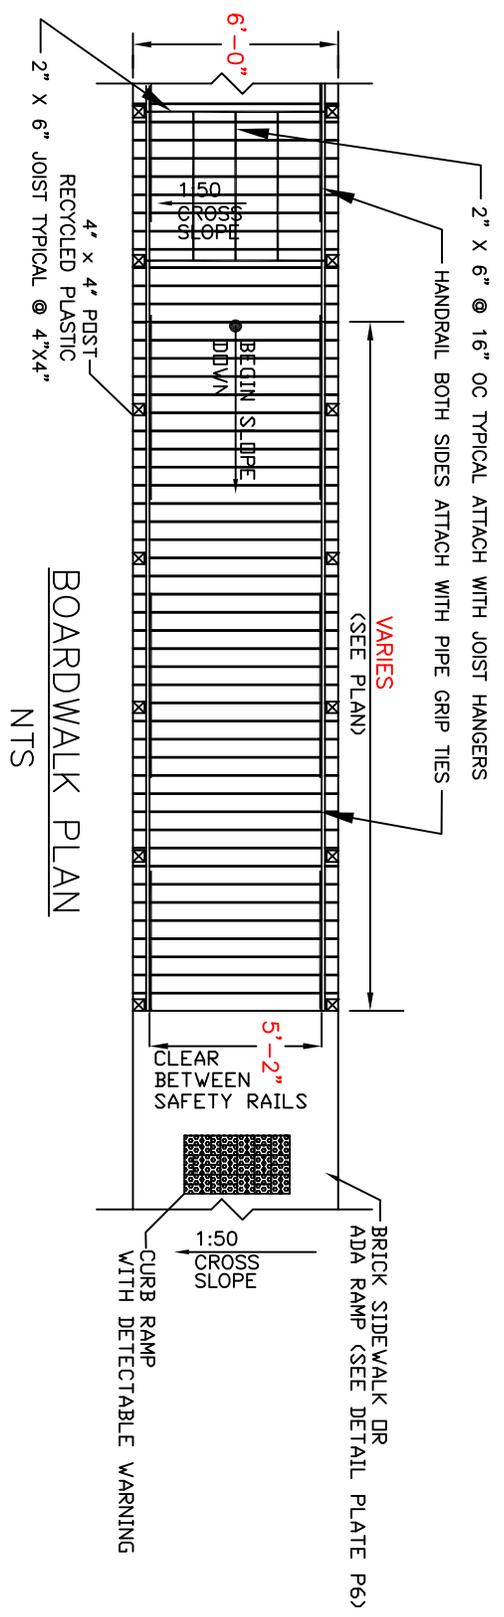

BOARDWALK PLAN

NTS

STANDARD CONSTRUCTION DETAILS



PLATE NUMBER:

BOARDWALK

APPROVED: _____ SIGNATURE ON FILE
CITY ENGINEER

SCALE: N.T.S.
DATED: FEB 2009

P09D