


NOTES TO DESIGNERS:

1. MIN. 6" FREEBOARD ABOVE 25-YR STORM WATER SURFACE ELEVATION.
2. MAXIMUM SIDE SLOPE IS 2:1.
3. BASE WIDTH SHOULD BE BETWEEN 2' AND 8'.
4. MAX WQ_v PONDING DEPTH IS 18".

PLATING REQUIREMENTS:

SEE GEORGIA STORMWATER MANAGEMENT MANUAL APPENDIX D FOR DETAILS.

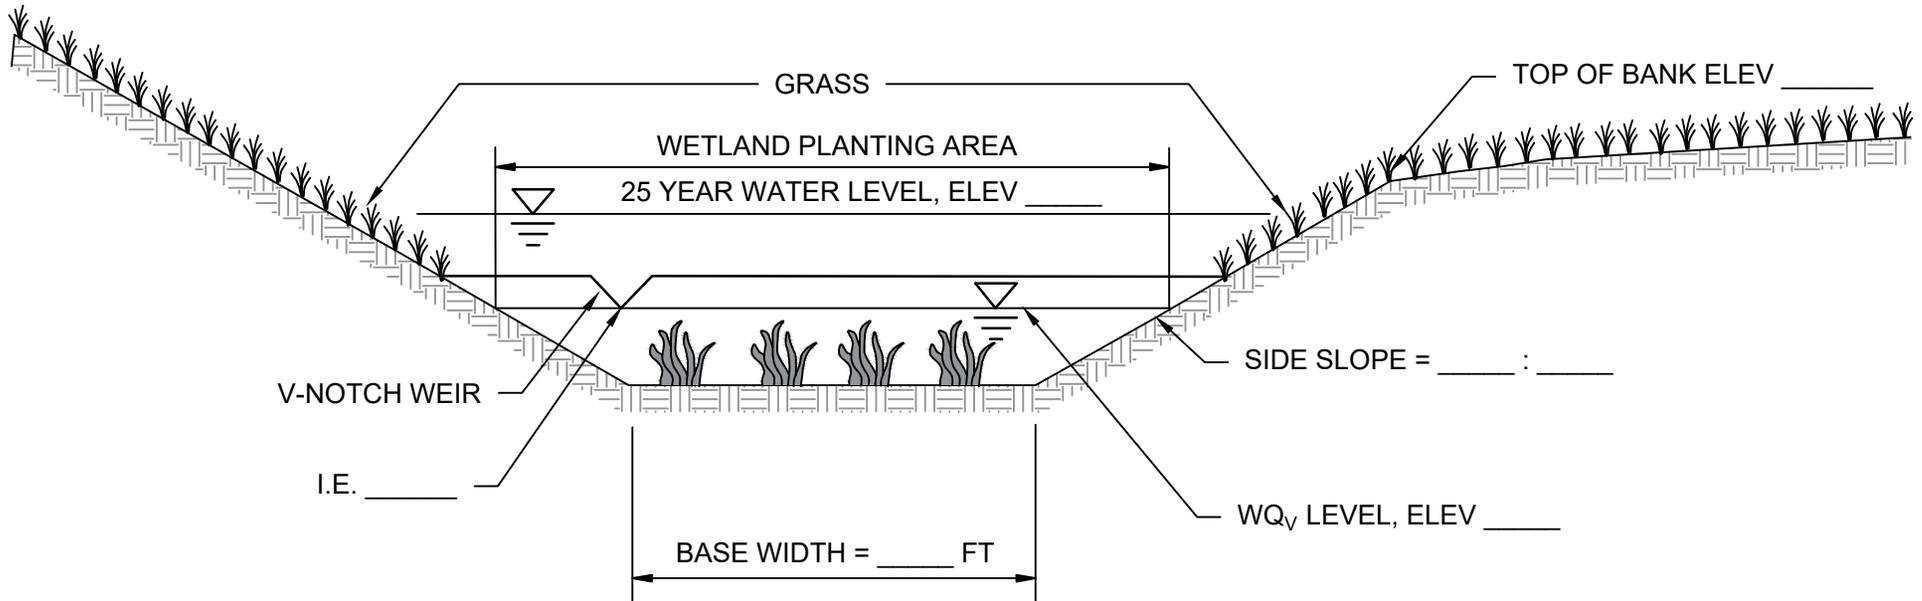

STANDARD CONSTRUCTION
DETAILS



WET ENHANCED SWALE TYP. SECTION

PLATE NUMBER:

D26

APPROVED:

John M. Lester
CITY ENGINEER

SCALE: N.T.S.

DATED: NOV 2021