



NOTES TO DESIGNERS:

- SAND DEPTH SHOULD BE MINIMUM OF 18".

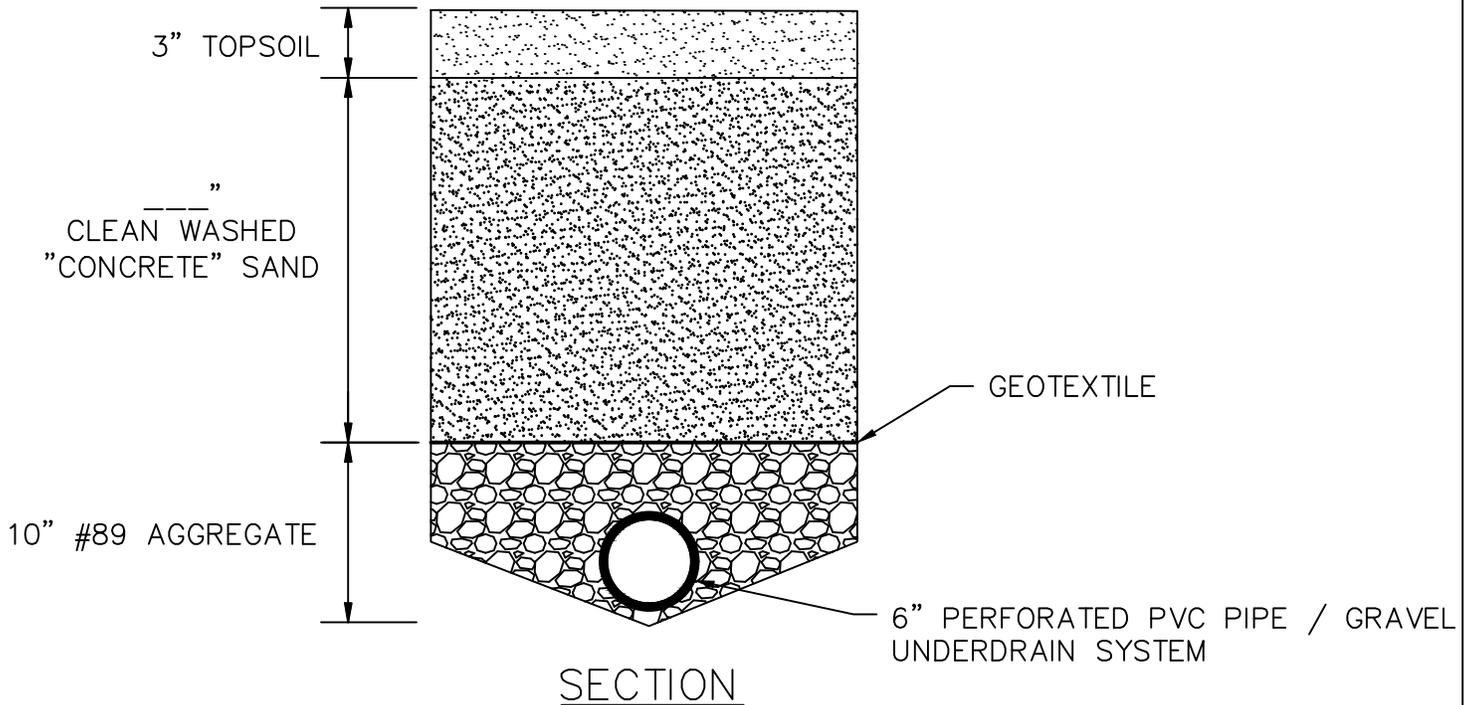

STANDARD CONSTRUCTION
DETAILS

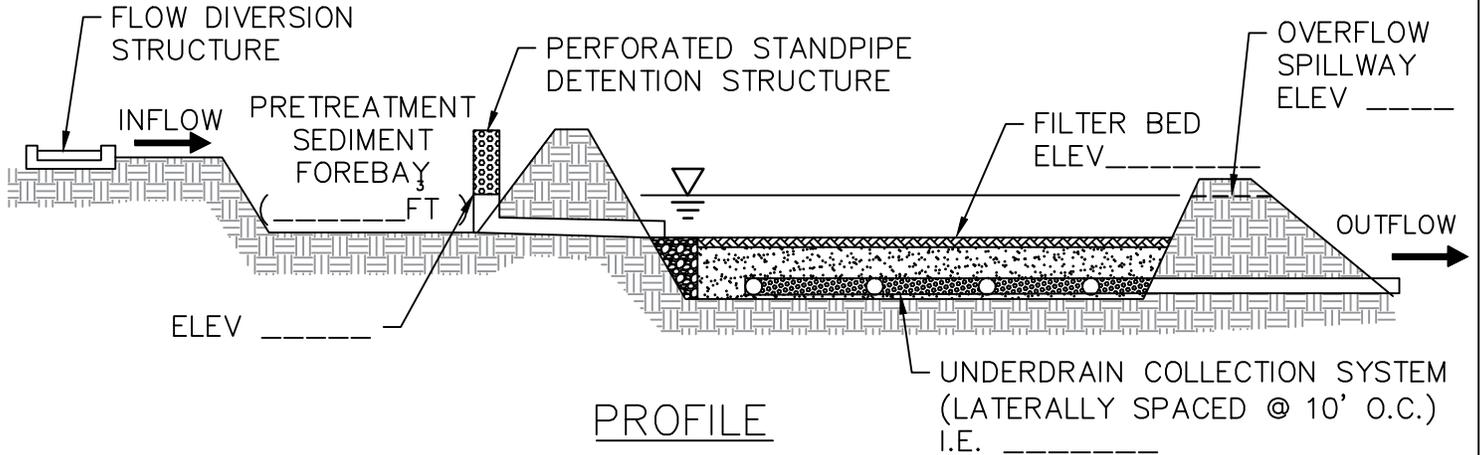

SAND FILTER

PLATE NUMBER:

APPROVED:

John M. [Signature]
CITY ENGINEER

SCALE: N.T.S.

DATED: NOV 2021

D27