



NOTES TO DESIGNERS

1. PROVIDE A MINIMUM OF 1.0' OF FREEBOARD BETWEEN EMERGENCY SPILLWAY AND TOP OF EMBANKMENT.
2. PROVIDE A MINIMUM OF 0.1' BETWEEN 100 YR. LEVEL AND EMERGENCY SPILLWAY.

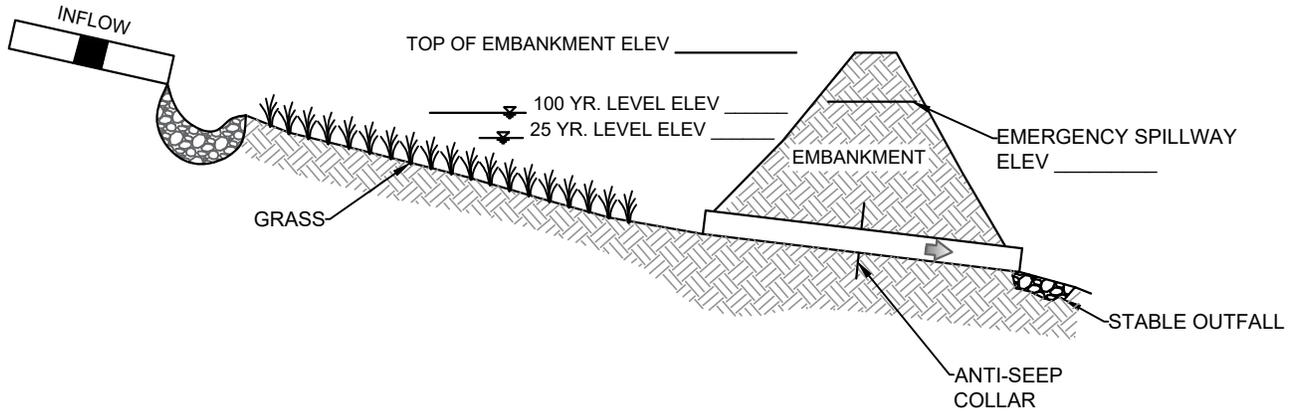

PROFILE

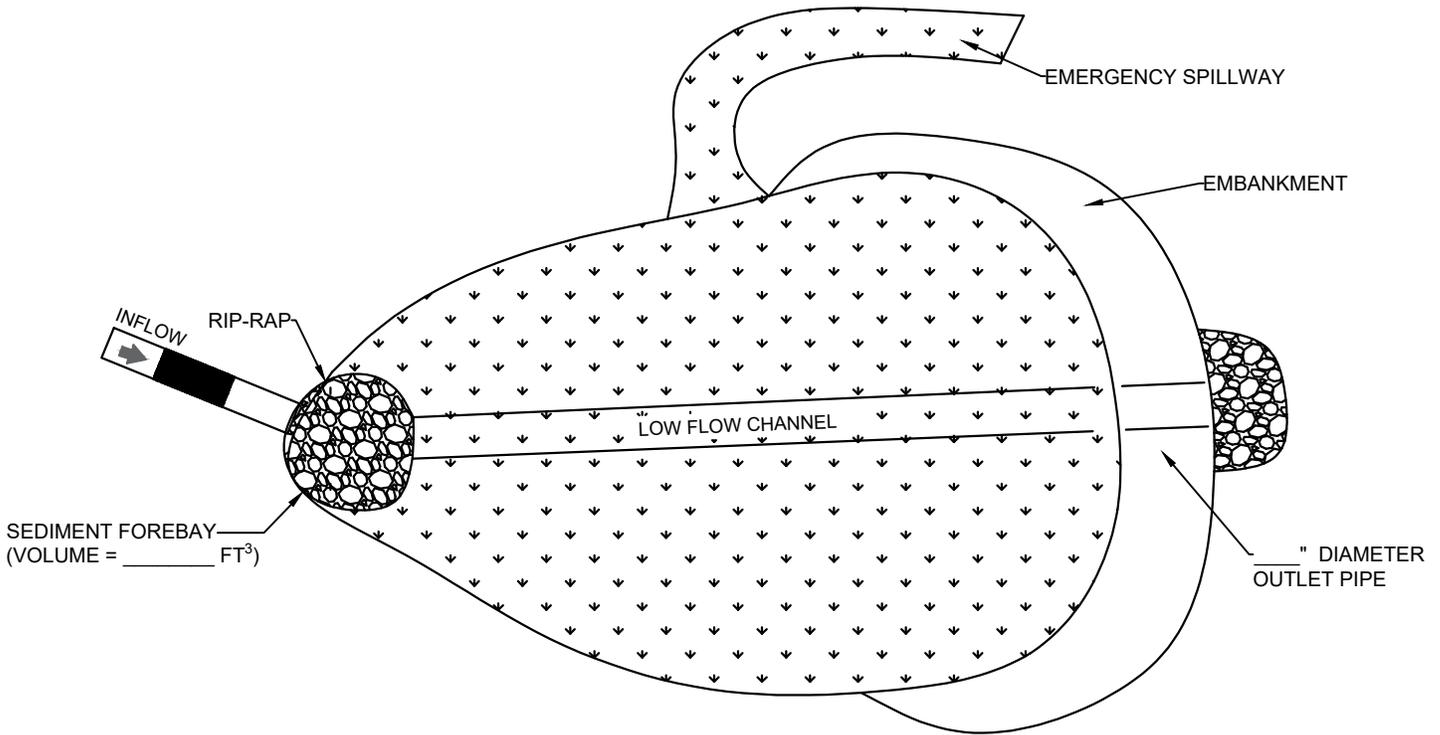

PLAN

**STANDARD CONSTRUCTION
DETAILS**



DRY DETENTION POND

PLATE NUMBER:

APPROVED:

[Signature]
CITY ENGINEER

SCALE: N.T.S.

DATED: NOV 2021

D30