

SAVANNAH, GA
Plant Riverside, Eastern Wharf
and Arena District

Vehicular & Pedestrian
Wayfinding Program
Sign Location Plans - 2024 UPDATE

V1 - October 1, 2024

merJe


5 West Gay Street
West Chester, PA 19380
T 484.266.0648
www.merjedesign.com

SECTION 4 | Programming

A | SIGN MENU



NOTE: SF versions are replacing the sign face only and reuse existing sign structures.

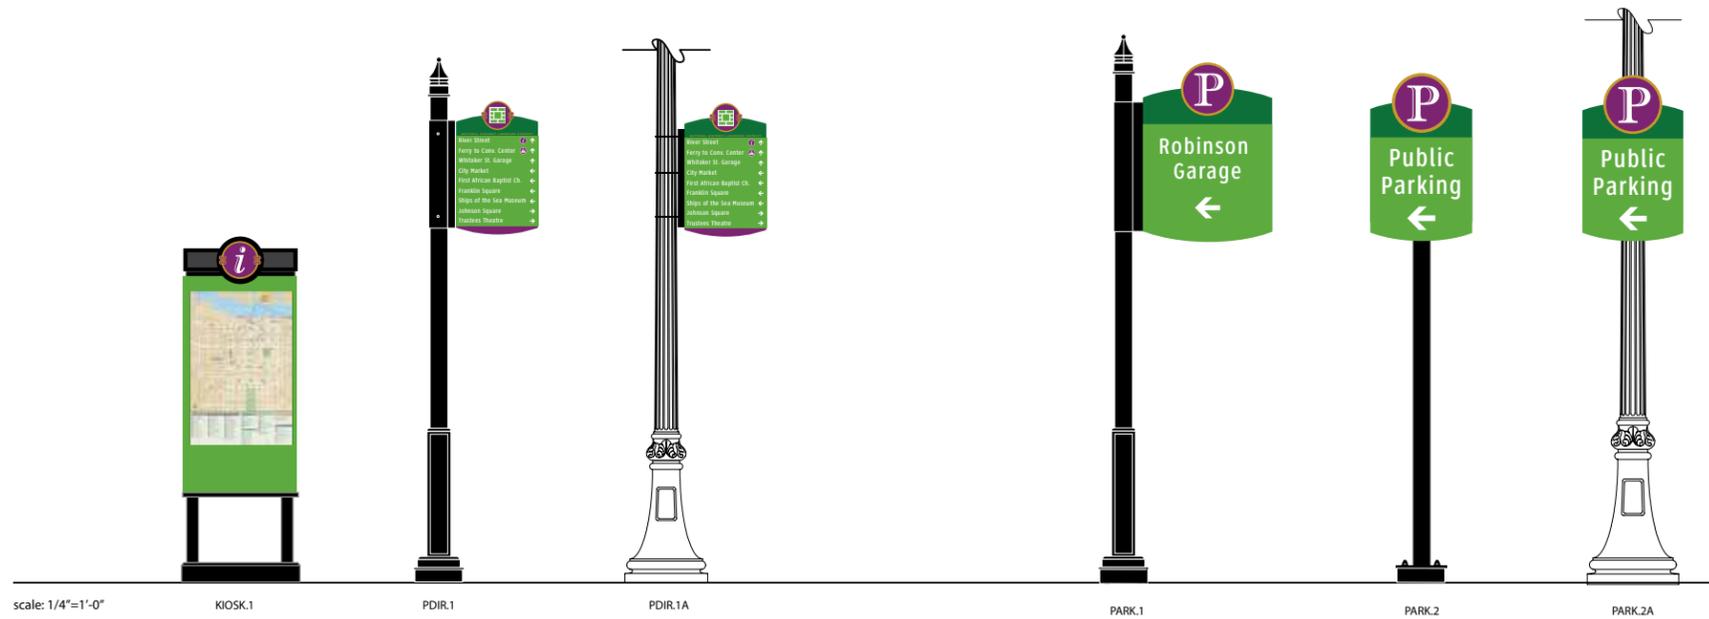

scale: 1/4"=1'-0"

REVISIONS		
DATE	BY	DESCRIPTION

ENVIRONMENTS & EXPERIENCES

merJe

5 West Gay Street
West Chester, PA 19380
T 484.266.0648
www.merjedesign.com

SHEET TITLE

SIGN MENU

CLIENT / PROJECT

Savannah, GA
Plant Riverside, Eastern Wharf and
Arena District.
Wayfinding and Signage System

DATE: October 1, 2024

DRAWN BY: GS

SHEET NO.

A.1

B | CIRCULATION



SPECIFICATIONS

SIGNAGE LEGEND

- G Gateways / District ID
- V Vehicular
- P Parking
- PD Pedestrian Directional
- K Pedestrian Kiosk


- NOTES:**
- General sign locations are provided on these plan sheets.
 - The Message Schedule provides more detailed guidance of sign location in the Remarks column.
 - Refer to the Message Schedule for the final messages of each sign.
 - Utilize the above Legend to help determine sign types, and other details of location.

ENVIRONMENTS & EXPERIENCES



5 West Gay Street
 West Chester, PA 19380
 T 484.266.0648
www.merjedesign.com

DATE	10/01/2024	CLIENT / PROJECT
DRAWN BY:	GS	
<p>These drawings are meant for DESIGN INTENT ONLY and are not for construction. Contractor shall verify and be responsible for all dimensions and conditions of the job. Contractor shall be familiar with the site and conditions it presents. This office must be notified of any variations from the dimensions and conditions shown on this drawing. Shop drawings and details must be submitted to this office for approval prior to proceeding with fabrication. All copy shall be proofread by client and legal requirements checked by legal department.</p>		<p>Savannah, GA District Wayfinding Program</p>
REVISIONS		PROJECT NO.
		SHEET TITLE
		<p>Circulation Diagram Plant Riverside</p>
		SHEET NO.
		A.1

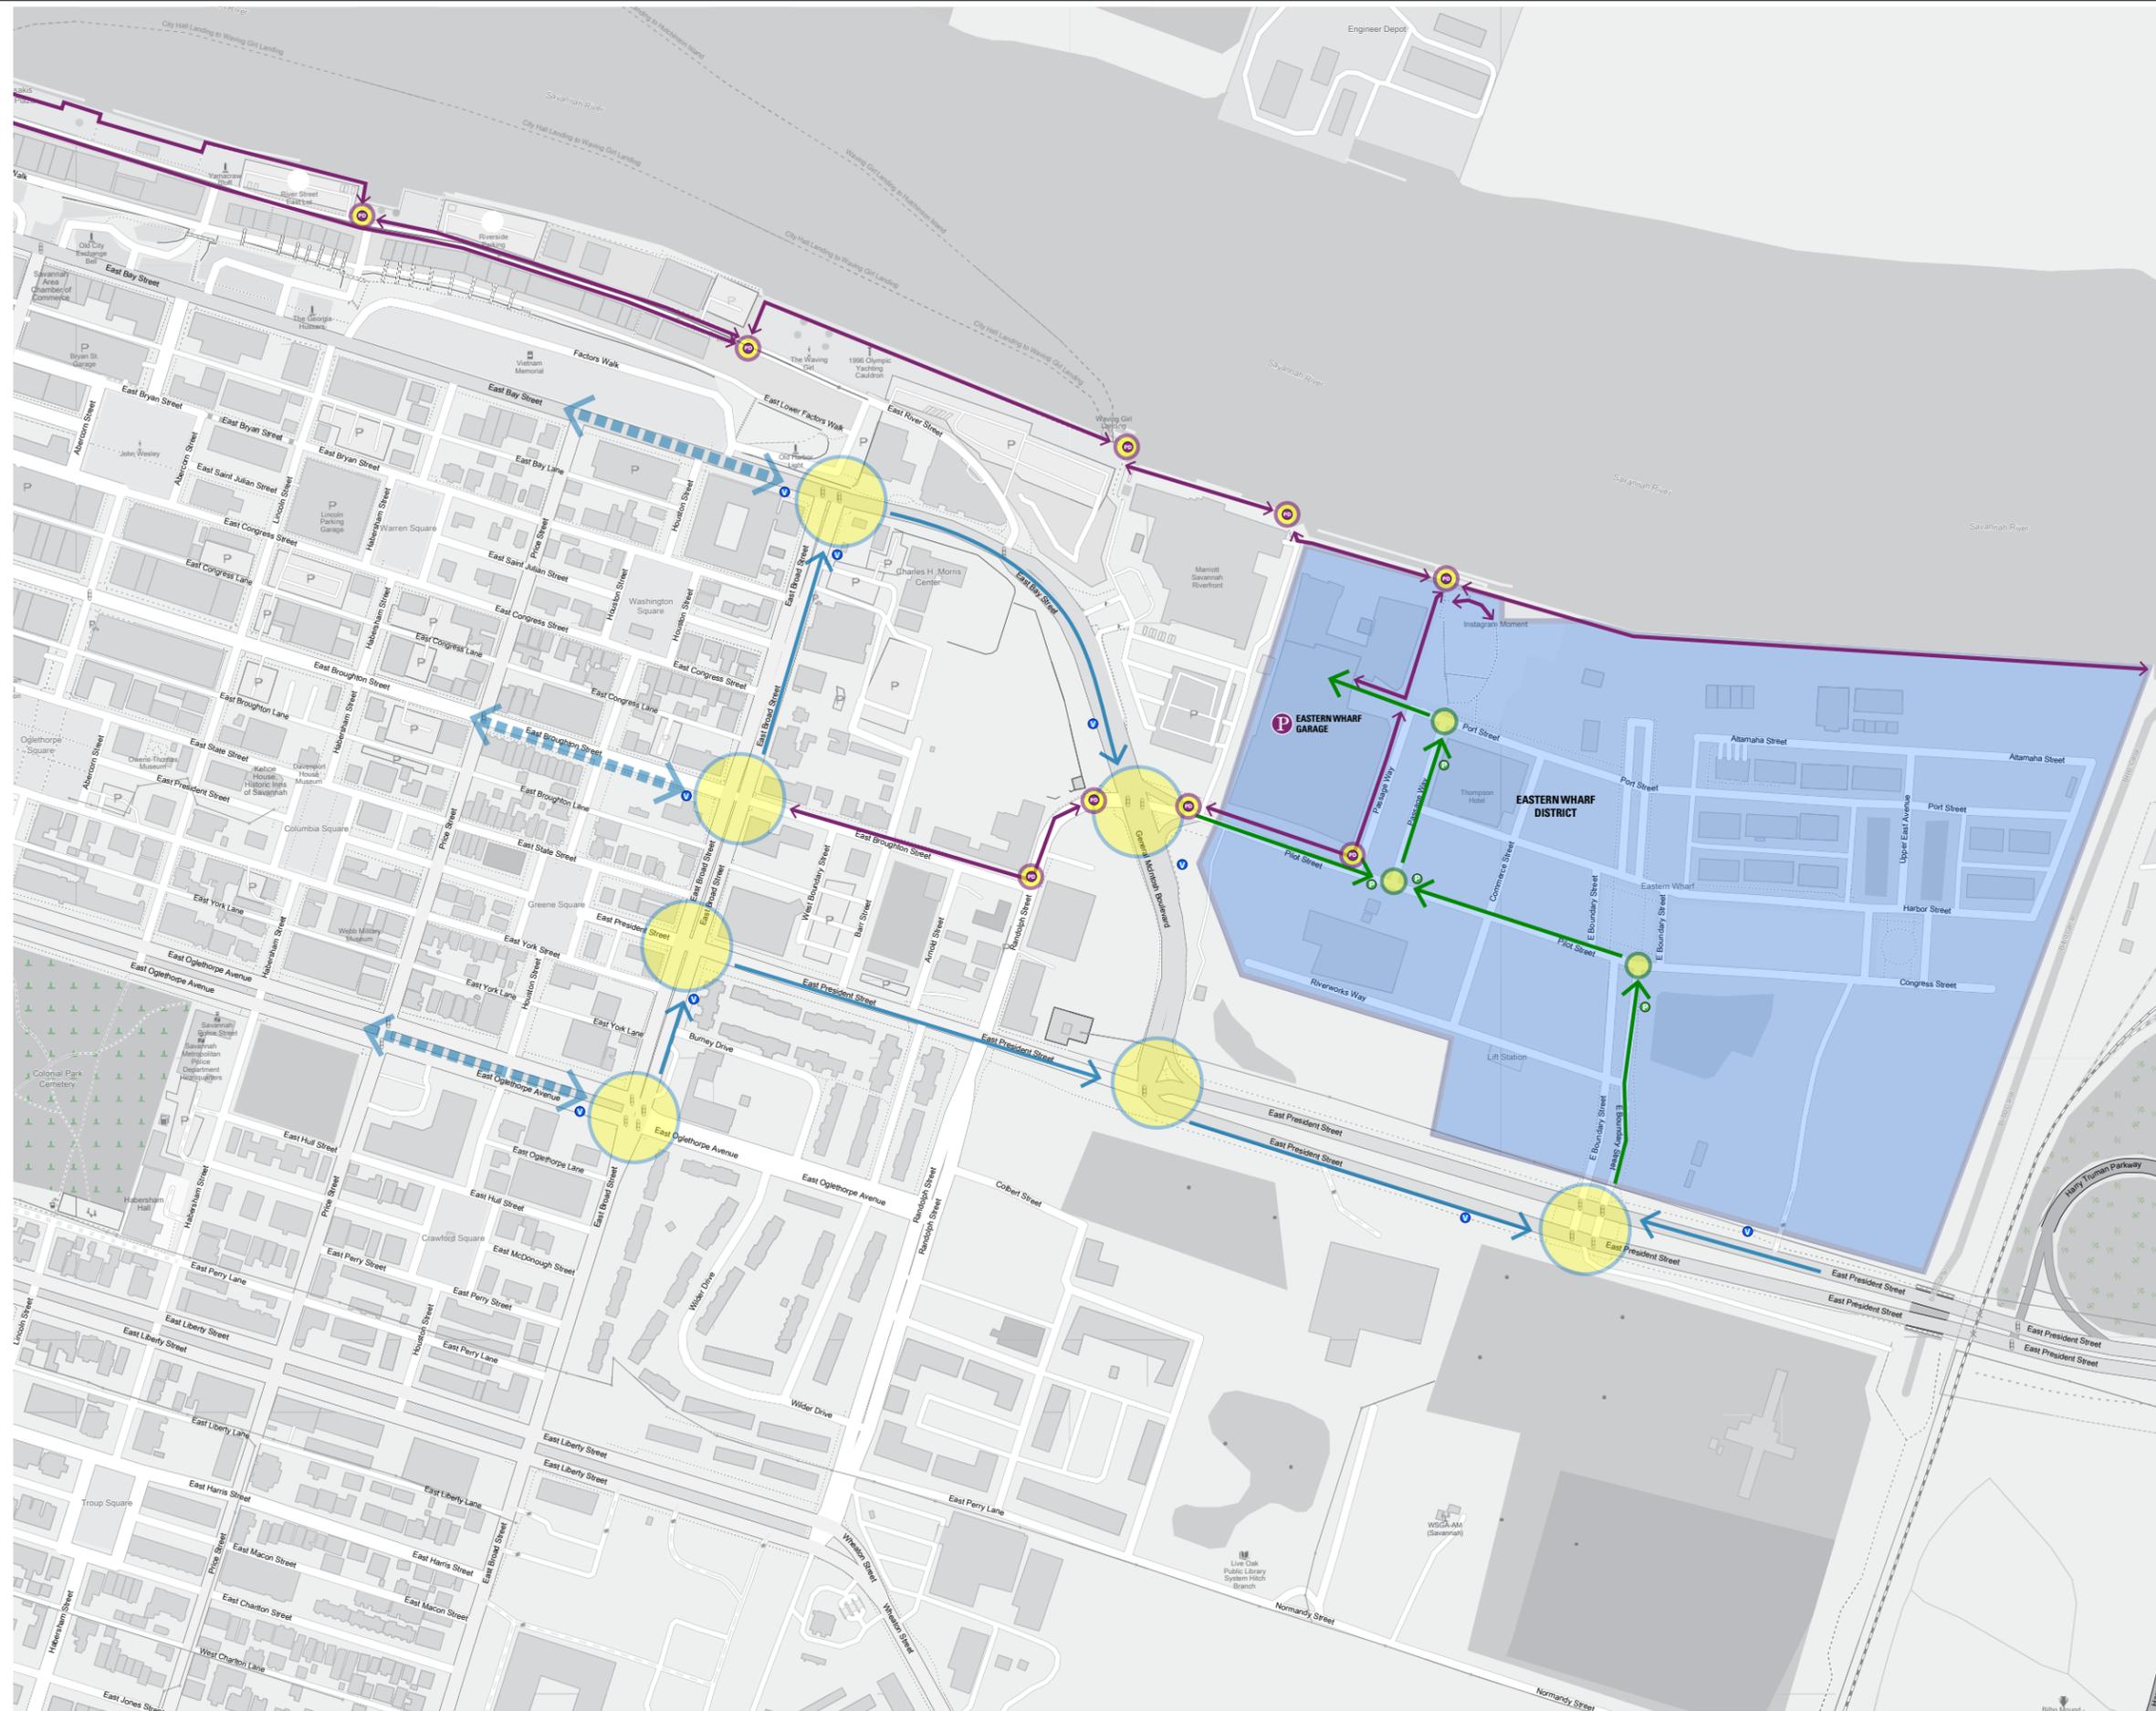

SPECIFICATIONS

SIGNAGE LEGEND

- G Gateways / District ID
- V Vehicular
- P Parking
- PD Pedestrian Directional
- K Pedestrian Kiosk

- NOTES:**
- General sign locations are provided on these plan sheets.
 - The Message Schedule provides more detailed guidance of sign location in the Remarks column.
 - Refer to the Message Schedule for the final messages of each sign.
 - Utilize the above Legend to help determine sign types, and other details of location.

ENVIRONMENTS & EXPERIENCES

merJe


5 West Gay Street
West Chester, PA 19380
T 484.266.0648
www.merjedesign.com

DATE	10/01/2024	CLIENT / PROJECT	Savannah, GA District Wayfinding Program
DRAWN BY:	GS	PROJECT NO.	
<p>These drawings are meant for DESIGN INTENT ONLY and are not for construction. Contractor shall verify and be responsible for all dimensions and conditions of the job. Contractor shall be familiar with the site and conditions it presents. This office must be notified of any variations from the dimensions and conditions shown on this drawing. Shop drawings and details must be submitted to this office for approval prior to proceeding with fabrication. All copy shall be proofread by client and legal requirements checked by legal department.</p>		SHEET TITLE	Circulation Diagram Eastern Wharf
REVISIONS		SHEET NO.	A.2



SPECIFICATIONS	
<div style="border: 1px solid black; padding: 5px;"> <p align="center">SIGNAGE LEGEND</p> <p>G Gateways / District ID</p> <p>V Vehicular</p> <p>P Parking</p> <p>PD Pedestrian Directional</p> <p>K Pedestrian Kiosk</p> </div>	
<p>NOTES:</p> <ol style="list-style-type: none"> General sign locations are provided on these plan sheets. The Message Schedule provides more detailed guidance of sign location in the Remarks column. Refer to the Message Schedule for the final messages of each sign. Utilize the above Legend to help determine sign types, and other details of location. 	
<p align="center">ENVIRONMENTS & EXPERIENCES</p> <p align="center">merJe</p> <p align="right">5 West Gay Street West Chester, PA 19380 T 484.266.0648 www.merjedesign.com</p>	
DATE	10/01/2024
DRAWN BY:	GS
<p>These drawings are meant for DESIGN INTENT ONLY and are not for construction. Contractor shall verify and be responsible for all dimensions and conditions of the job. Contractor shall be familiar with the site and conditions it presents. This office must be notified of any variations from the dimensions and conditions shown on this drawing. Shop drawings and details must be submitted to this office for approval prior to proceeding with fabrication. All copy shall be proofread by client and legal requirements checked by legal department.</p>	
REVISIONS	
CLIENT / PROJECT	Savannah, GA District Wayfinding Program
PROJECT NO.	
SHEET TITLE	Circulation Diagram Enmarket Arena
SHEET NO.	A.3

c | SIGN LOCATION PLANS

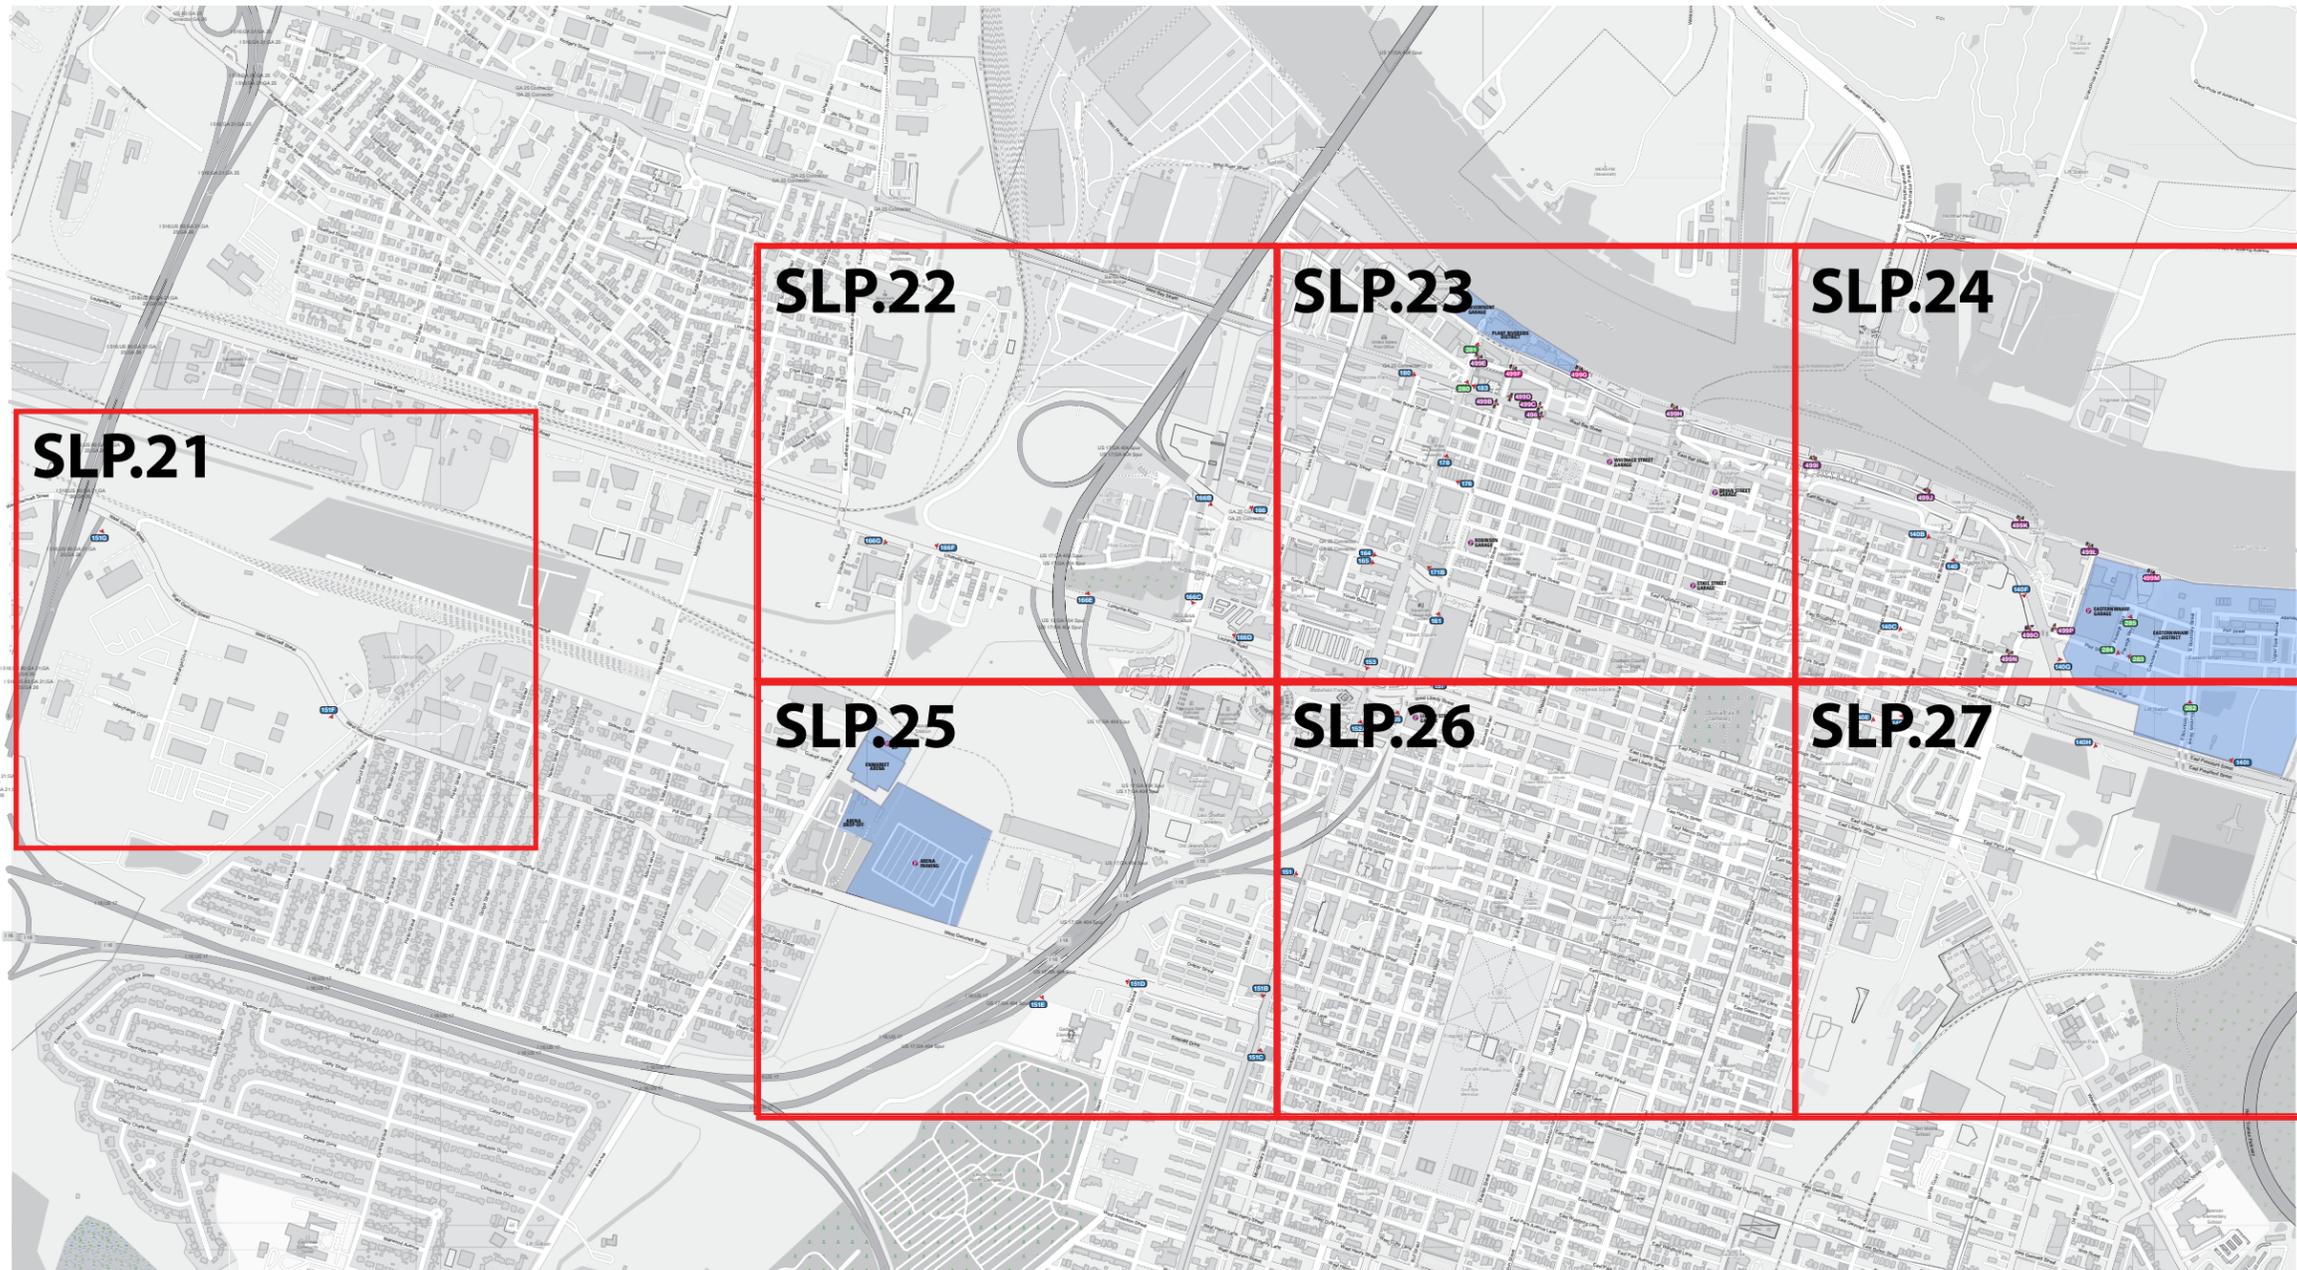

SPECIFICATIONS


- NOTES:**
1. General sign locations are provided on these plan sheets.
 2. The Message Schedule provides more detailed guidance of sign location in the Remarks column.
 3. Refer to the Message Schedule for the final messages of each sign.
 4. Utilize the above Legend to help determine sign types, and other details of location.

ENVIRONMENTS & EXPERIENCES

merJe

5 West Gay Street
West Chester, PA 19380
T 484.266.0648
www.merjedesign.com

DATE	10/01/2024	CLIENT / PROJECT
DRAWN BY:	GS	
<p>These drawings are meant for DESIGN INTENT ONLY and are not for construction. Contractor shall verify and be responsible for all dimensions and conditions of the job. Contractor shall be familiar with the site and conditions it presents. This office must be notified of any variations from the dimensions and conditions shown on this drawing. Shop drawings and details must be submitted to this office for approval prior to proceeding with fabrication. All copy shall be proofread by client and legal requirements checked by legal department.</p>		<p>Savannah, GA District Wayfinding Program</p>
REVISIONS		PROJECT NO.
		SHEET TITLE
		LOCATION KEY
		SHEET NO.
		KEY

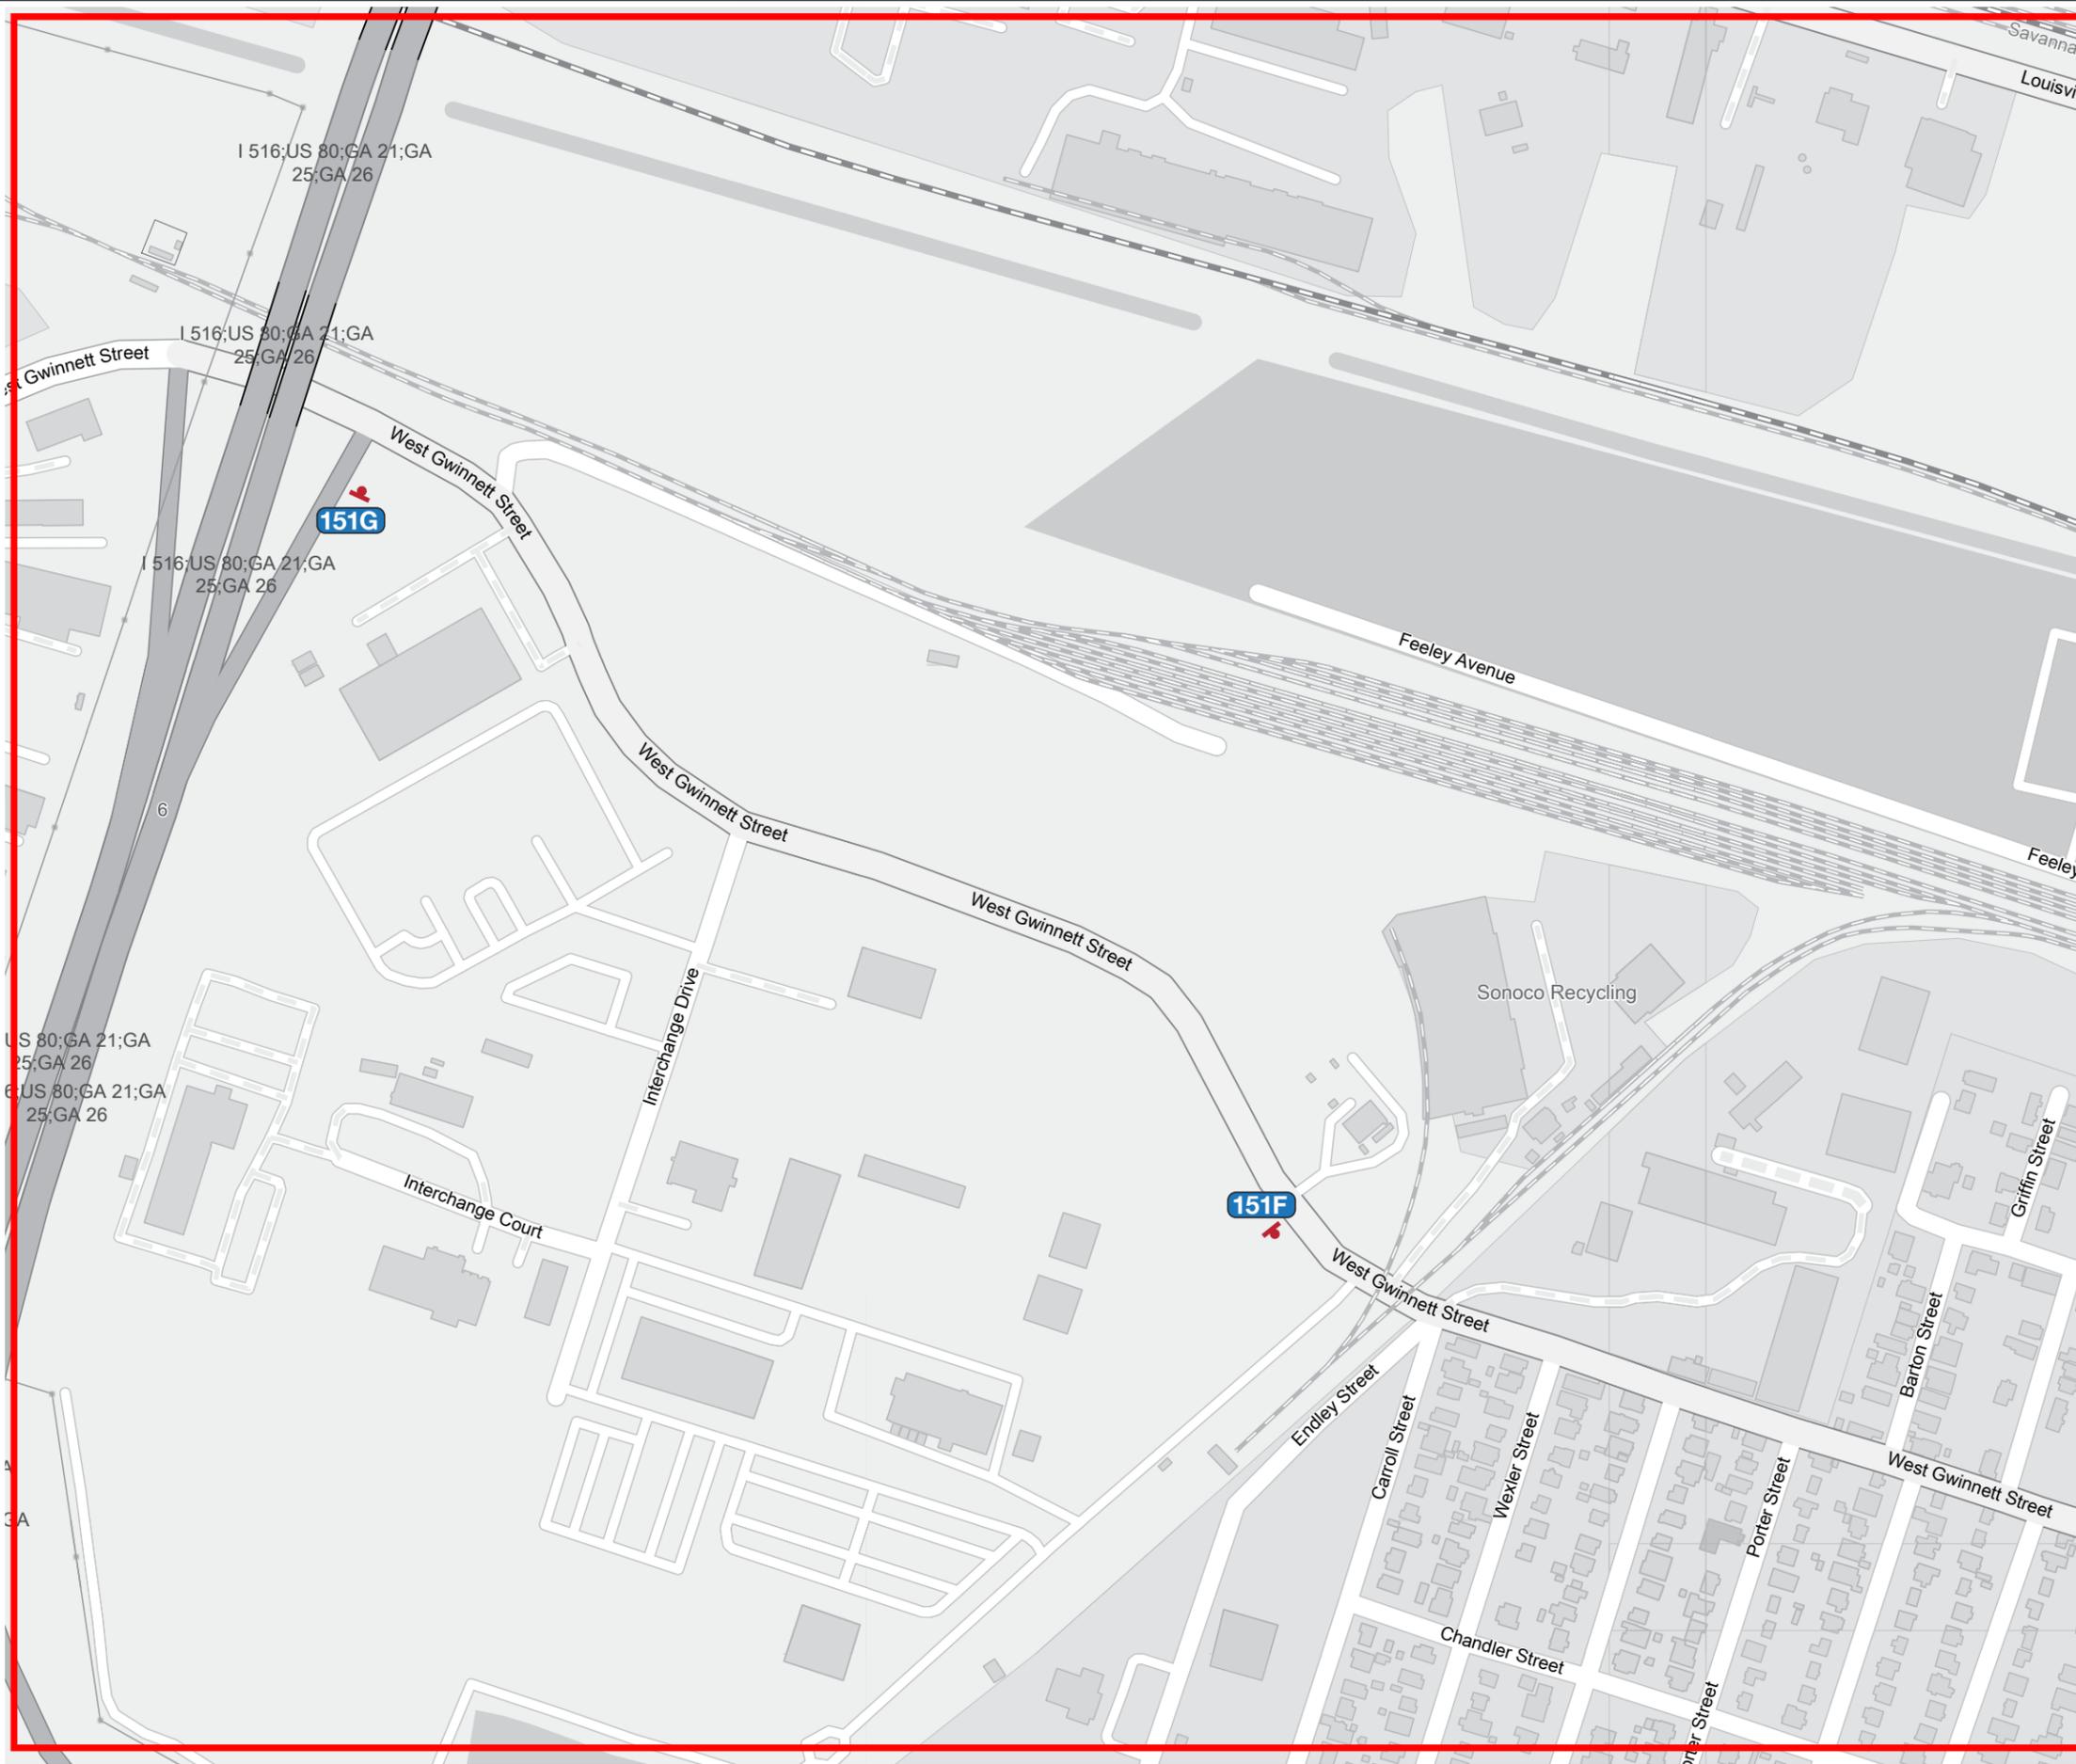

SPECIFICATIONS

SIGNAGE LEGEND

- G Gateways / District ID
- V Vehicular
- P Parking
- PD Pedestrian Directional
- K Pedestrian Kiosk

- NOTES:**
- General sign locations are provided on these plan sheets.
 - The Message Schedule provides more detailed guidance of sign location in the Remarks column.
 - Refer to the Message Schedule for the final messages of each sign.
 - Utilize the above Legend to help determine sign types, and other details of location.

ENVIRONMENTS & EXPERIENCES

merJe

5 West Gay Street
West Chester, PA 19380
T 484.266.0648
www.merjedesign.com

DATE	10/01/2024	CLIENT / PROJECT	Savannah, GA District Wayfinding Program
DRAWN BY:	GS	PROJECT NO.	
<p>These drawings are meant for DESIGN INTENT ONLY and are not for construction. Contractor shall verify and be responsible for all dimensions and conditions of the job. Contractor shall be familiar with the site and conditions it presents. This office must be notified of any variations from the dimensions and conditions shown on this drawing. Shop drawings and details must be submitted to this office for approval prior to proceeding with fabrication. All copy shall be proofread by client and legal requirements checked by legal department.</p>		SHEET TITLE	Sign Location Plans
REVISIONS		SHEET NO.	SL.21



SPECIFICATIONS

SIGNAGE LEGEND

- G Gateways / District ID
- V Vehicular
- P Parking
- PD Pedestrian Directional
- K Pedestrian Kiosk

- NOTES:**
- General sign locations are provided on these plan sheets.
 - The Message Schedule provides more detailed guidance of sign location in the Remarks column.
 - Refer to the Message Schedule for the final messages of each sign.
 - Utilize the above Legend to help determine sign types, and other details of location.

ENVIRONMENTS & EXPERIENCES

merJe

5 West Gay Street
 West Chester, PA 19380
 T 484.266.0648
www.merjedesign.com

DATE 10/01/2024

CLIENT / PROJECT

DRAWN BY: GS

Savannah, GA
 District Wayfinding Program

These drawings are meant for DESIGN INTENT ONLY and are not for construction. Contractor shall verify and be responsible for all dimensions and conditions of the job. Contractor shall be familiar with the site and conditions it presents. This office must be notified of any variations from the dimensions and conditions shown on this drawing. Shop drawings and details must be submitted to this office for approval prior to proceeding with fabrication. All copy shall be proofread by client and legal requirements checked by legal department.

PROJECT NO.


SHEET TITLE

Sign Location Plans

REVISIONS

SHEET NO.

SL.22

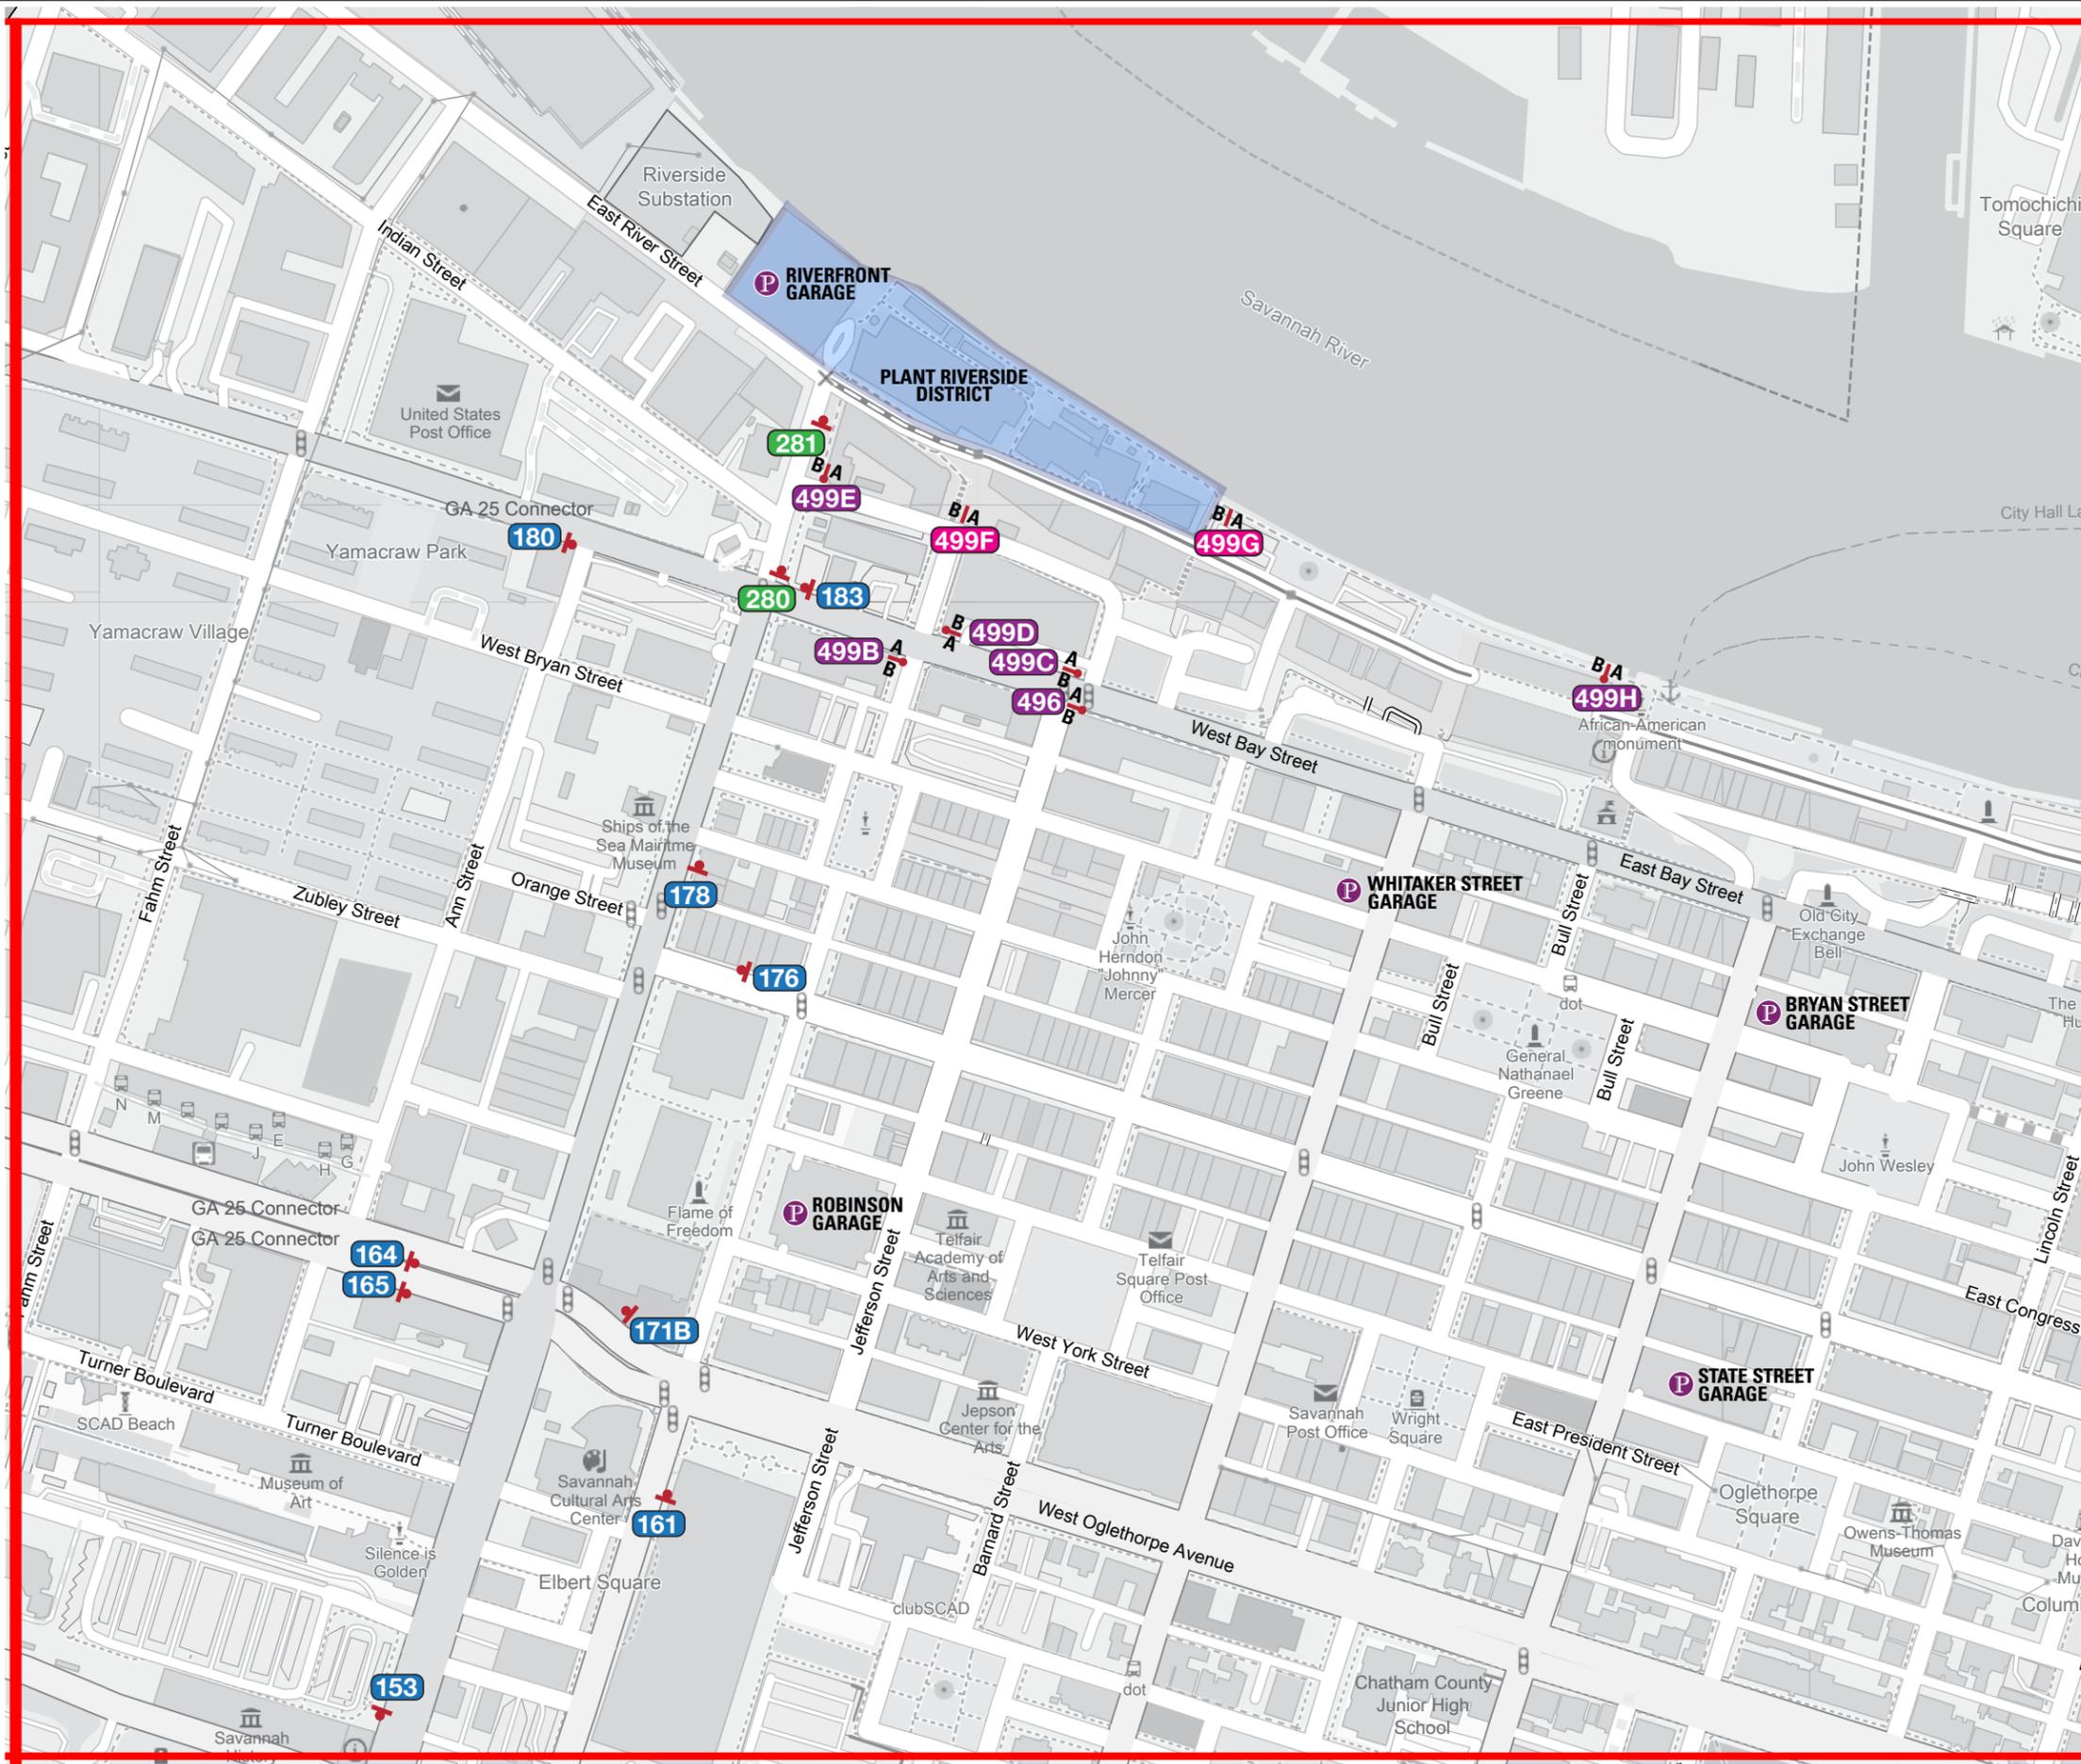

SPECIFICATIONS

SIGNAGE LEGEND

- G Gateways / District ID
- V Vehicular
- P Parking
- PD Pedestrian Directional
- K Pedestrian Kiosk

- NOTES:**
- General sign locations are provided on these plan sheets.
 - The Message Schedule provides more detailed guidance of sign location in the Remarks column.
 - Refer to the Message Schedule for the final messages of each sign.
 - Utilize the above Legend to help determine sign types, and other details of location.

ENVIRONMENTS & EXPERIENCES

merJe

5 West Gay Street
 West Chester, PA 19380
 T 484.266.0648
www.merjedesign.com

DATE	10/01/2024	CLIENT / PROJECT	Savannah, GA District Wayfinding Program
DRAWN BY:	GS	PROJECT NO.	
<p>These drawings are meant for DESIGN INTENT ONLY and are not for construction. Contractor shall verify and be responsible for all dimensions and conditions of the job. Contractor shall be familiar with the site and conditions it presents. This office must be notified of any variations from the dimensions and conditions shown on this drawing. Shop drawings and details must be submitted to this office for approval prior to proceeding with fabrication. All copy shall be proofread by client and legal requirements checked by legal department.</p>		SHEET TITLE	Sign Location Plans
REVISIONS		SHEET NO.	SL.23

SPECIFICATIONS

SIGNAGE LEGEND

- G Gateways / District ID
- V Vehicular
- P Parking
- PD Pedestrian Directional
- K Pedestrian Kiosk


NOTES:


1. General sign locations are provided on these plan sheets.
2. The Message Schedule provides more detailed guidance of sign location in the Remarks column.
3. Refer to the Message Schedule for the final messages of each sign.
4. Utilize the above Legend to help determine sign types, and other details of location.

ENVIRONMENTS & EXPERIENCES

merJe
 5 West Gay Street
 West Chester, PA 19380
 T 484.266.0648
www.merjedesign.com

DATE	10/01/2024	CLIENT / PROJECT
DRAWN BY:	GS	Savannah, GA District Wayfinding Program
These drawings are meant for DESIGN INTENT ONLY and are not for construction. Contractor shall verify and be responsible for all dimensions and conditions of the job. Contractor shall be familiar with the site and conditions it presents. This office must be notified of any variations from the dimensions and conditions shown on this drawing. Shop drawings and details must be submitted to this office for approval prior to proceeding with fabrication. All copy shall be proofread by client and legal requirements checked by legal department.		
REVISIONS		PROJECT NO.
		SHEET TITLE
		Sign Location Plans
		SHEET NO.
		SL.24

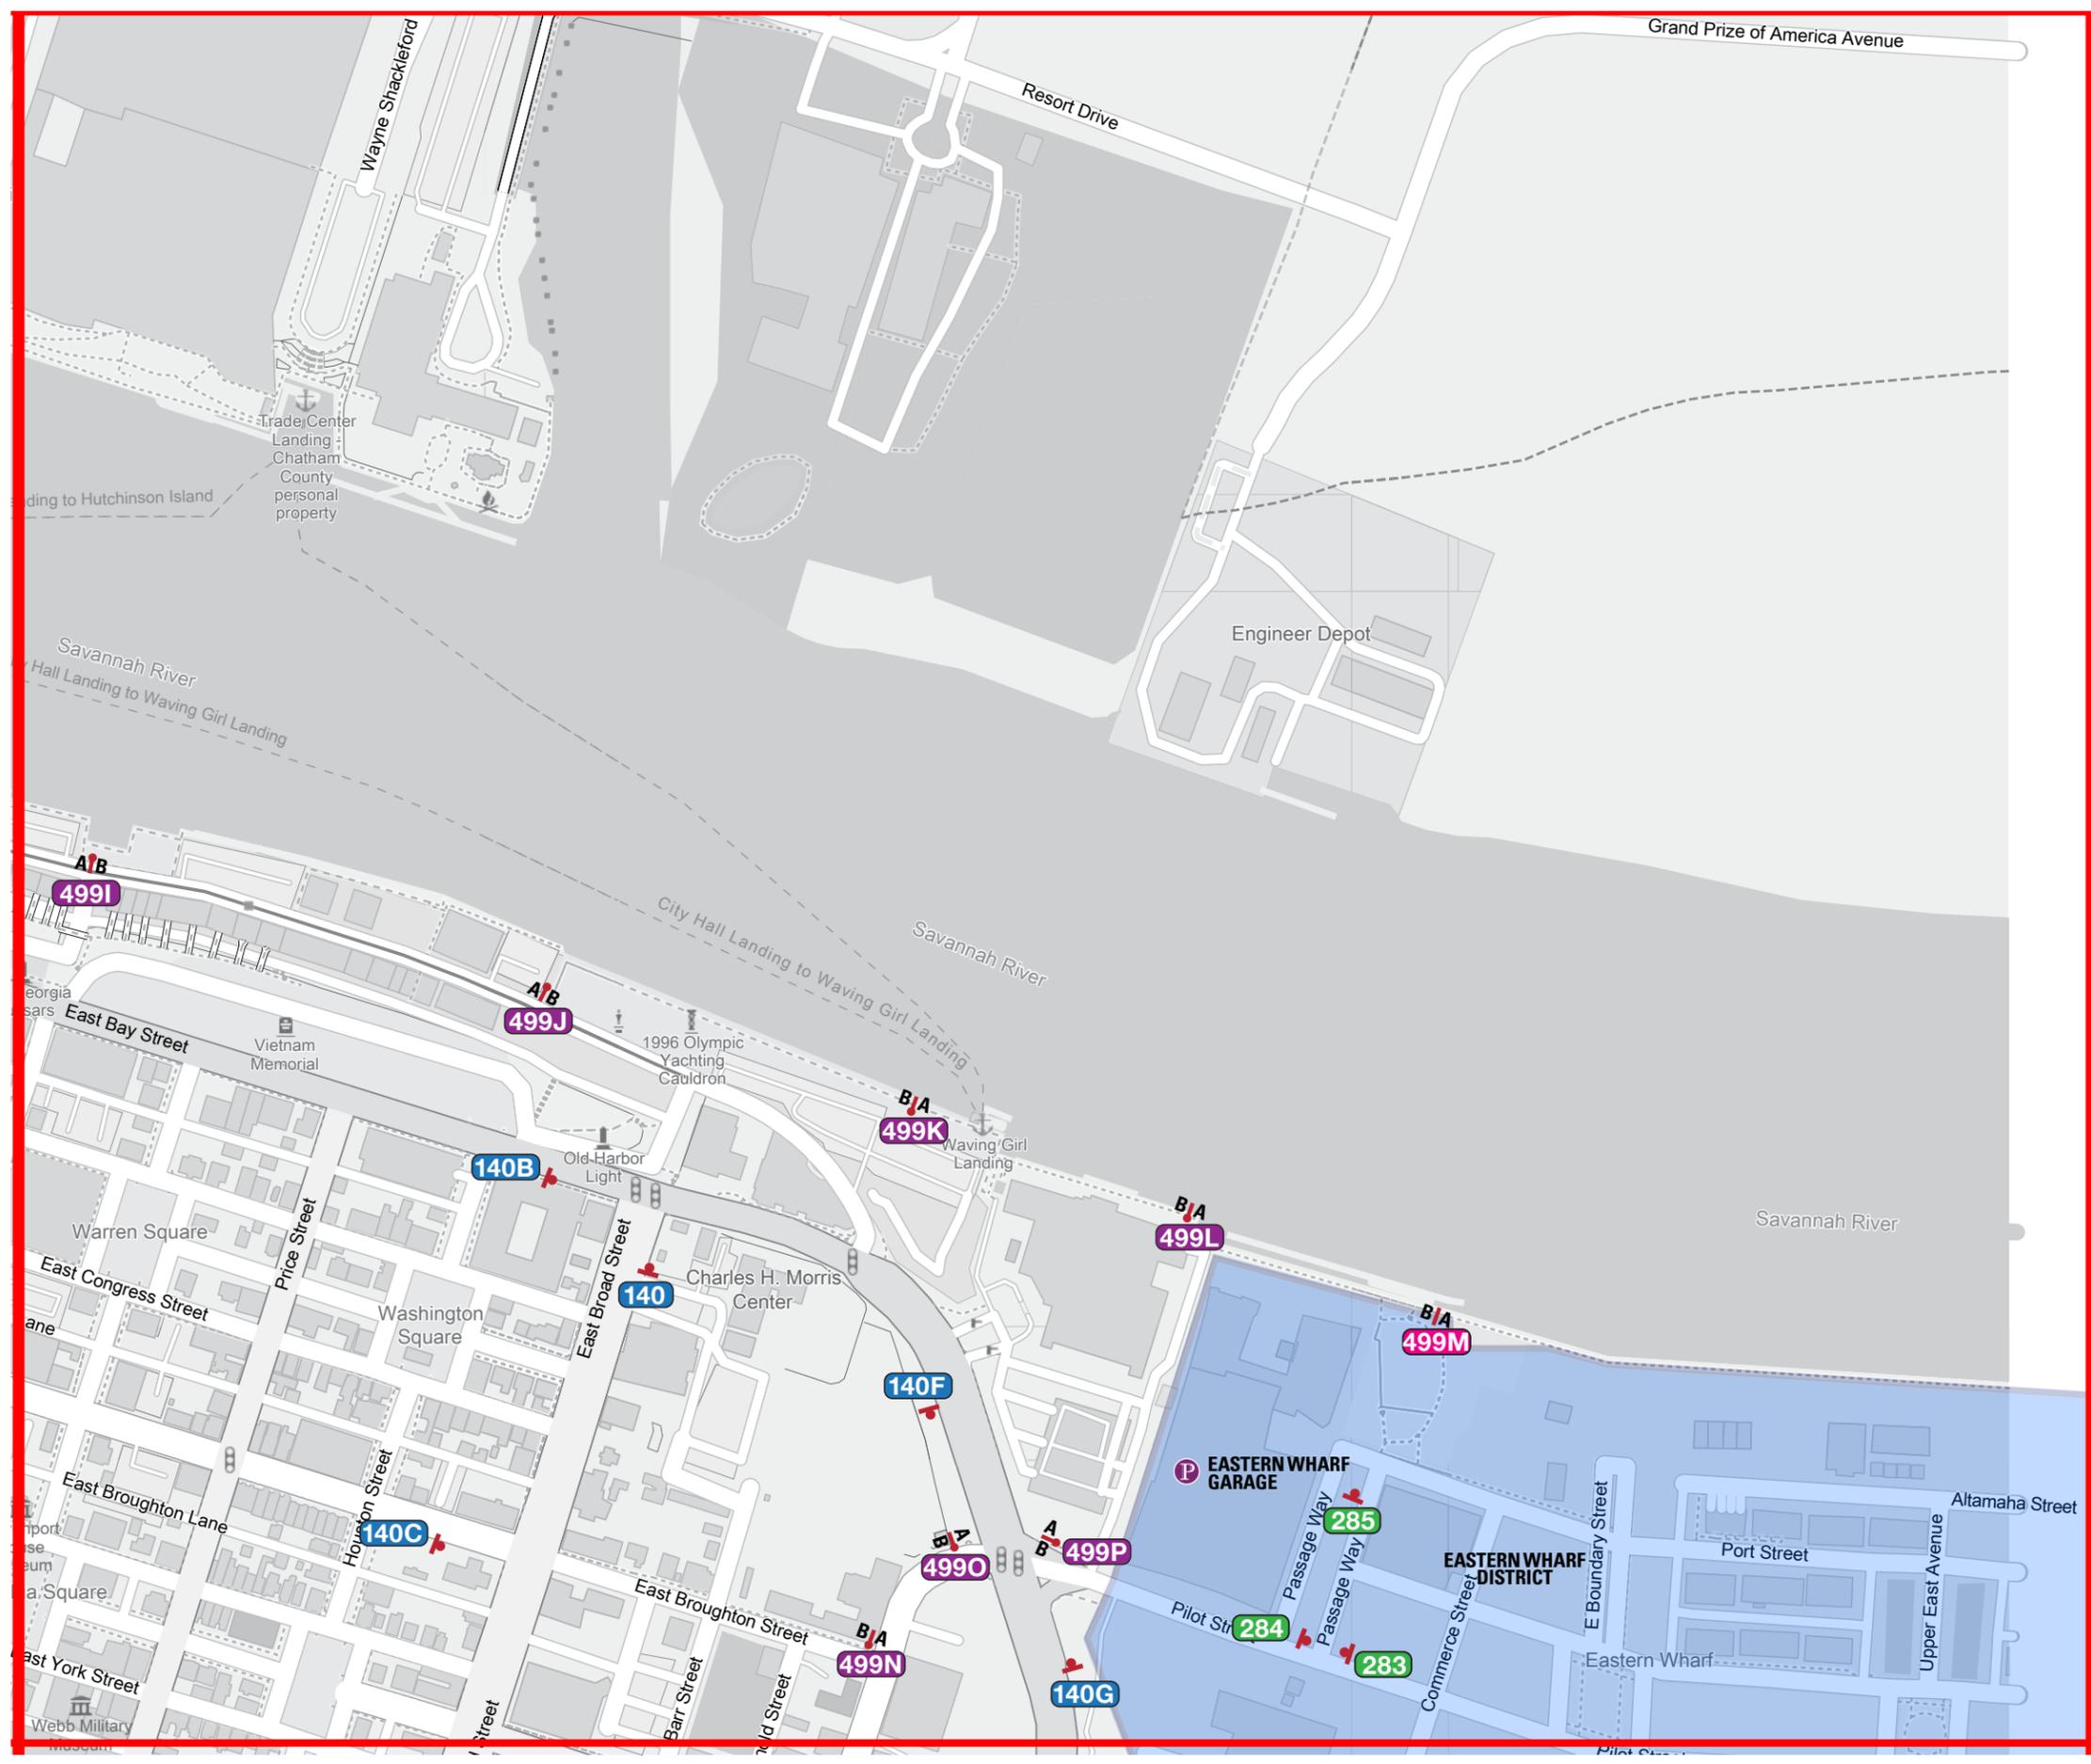

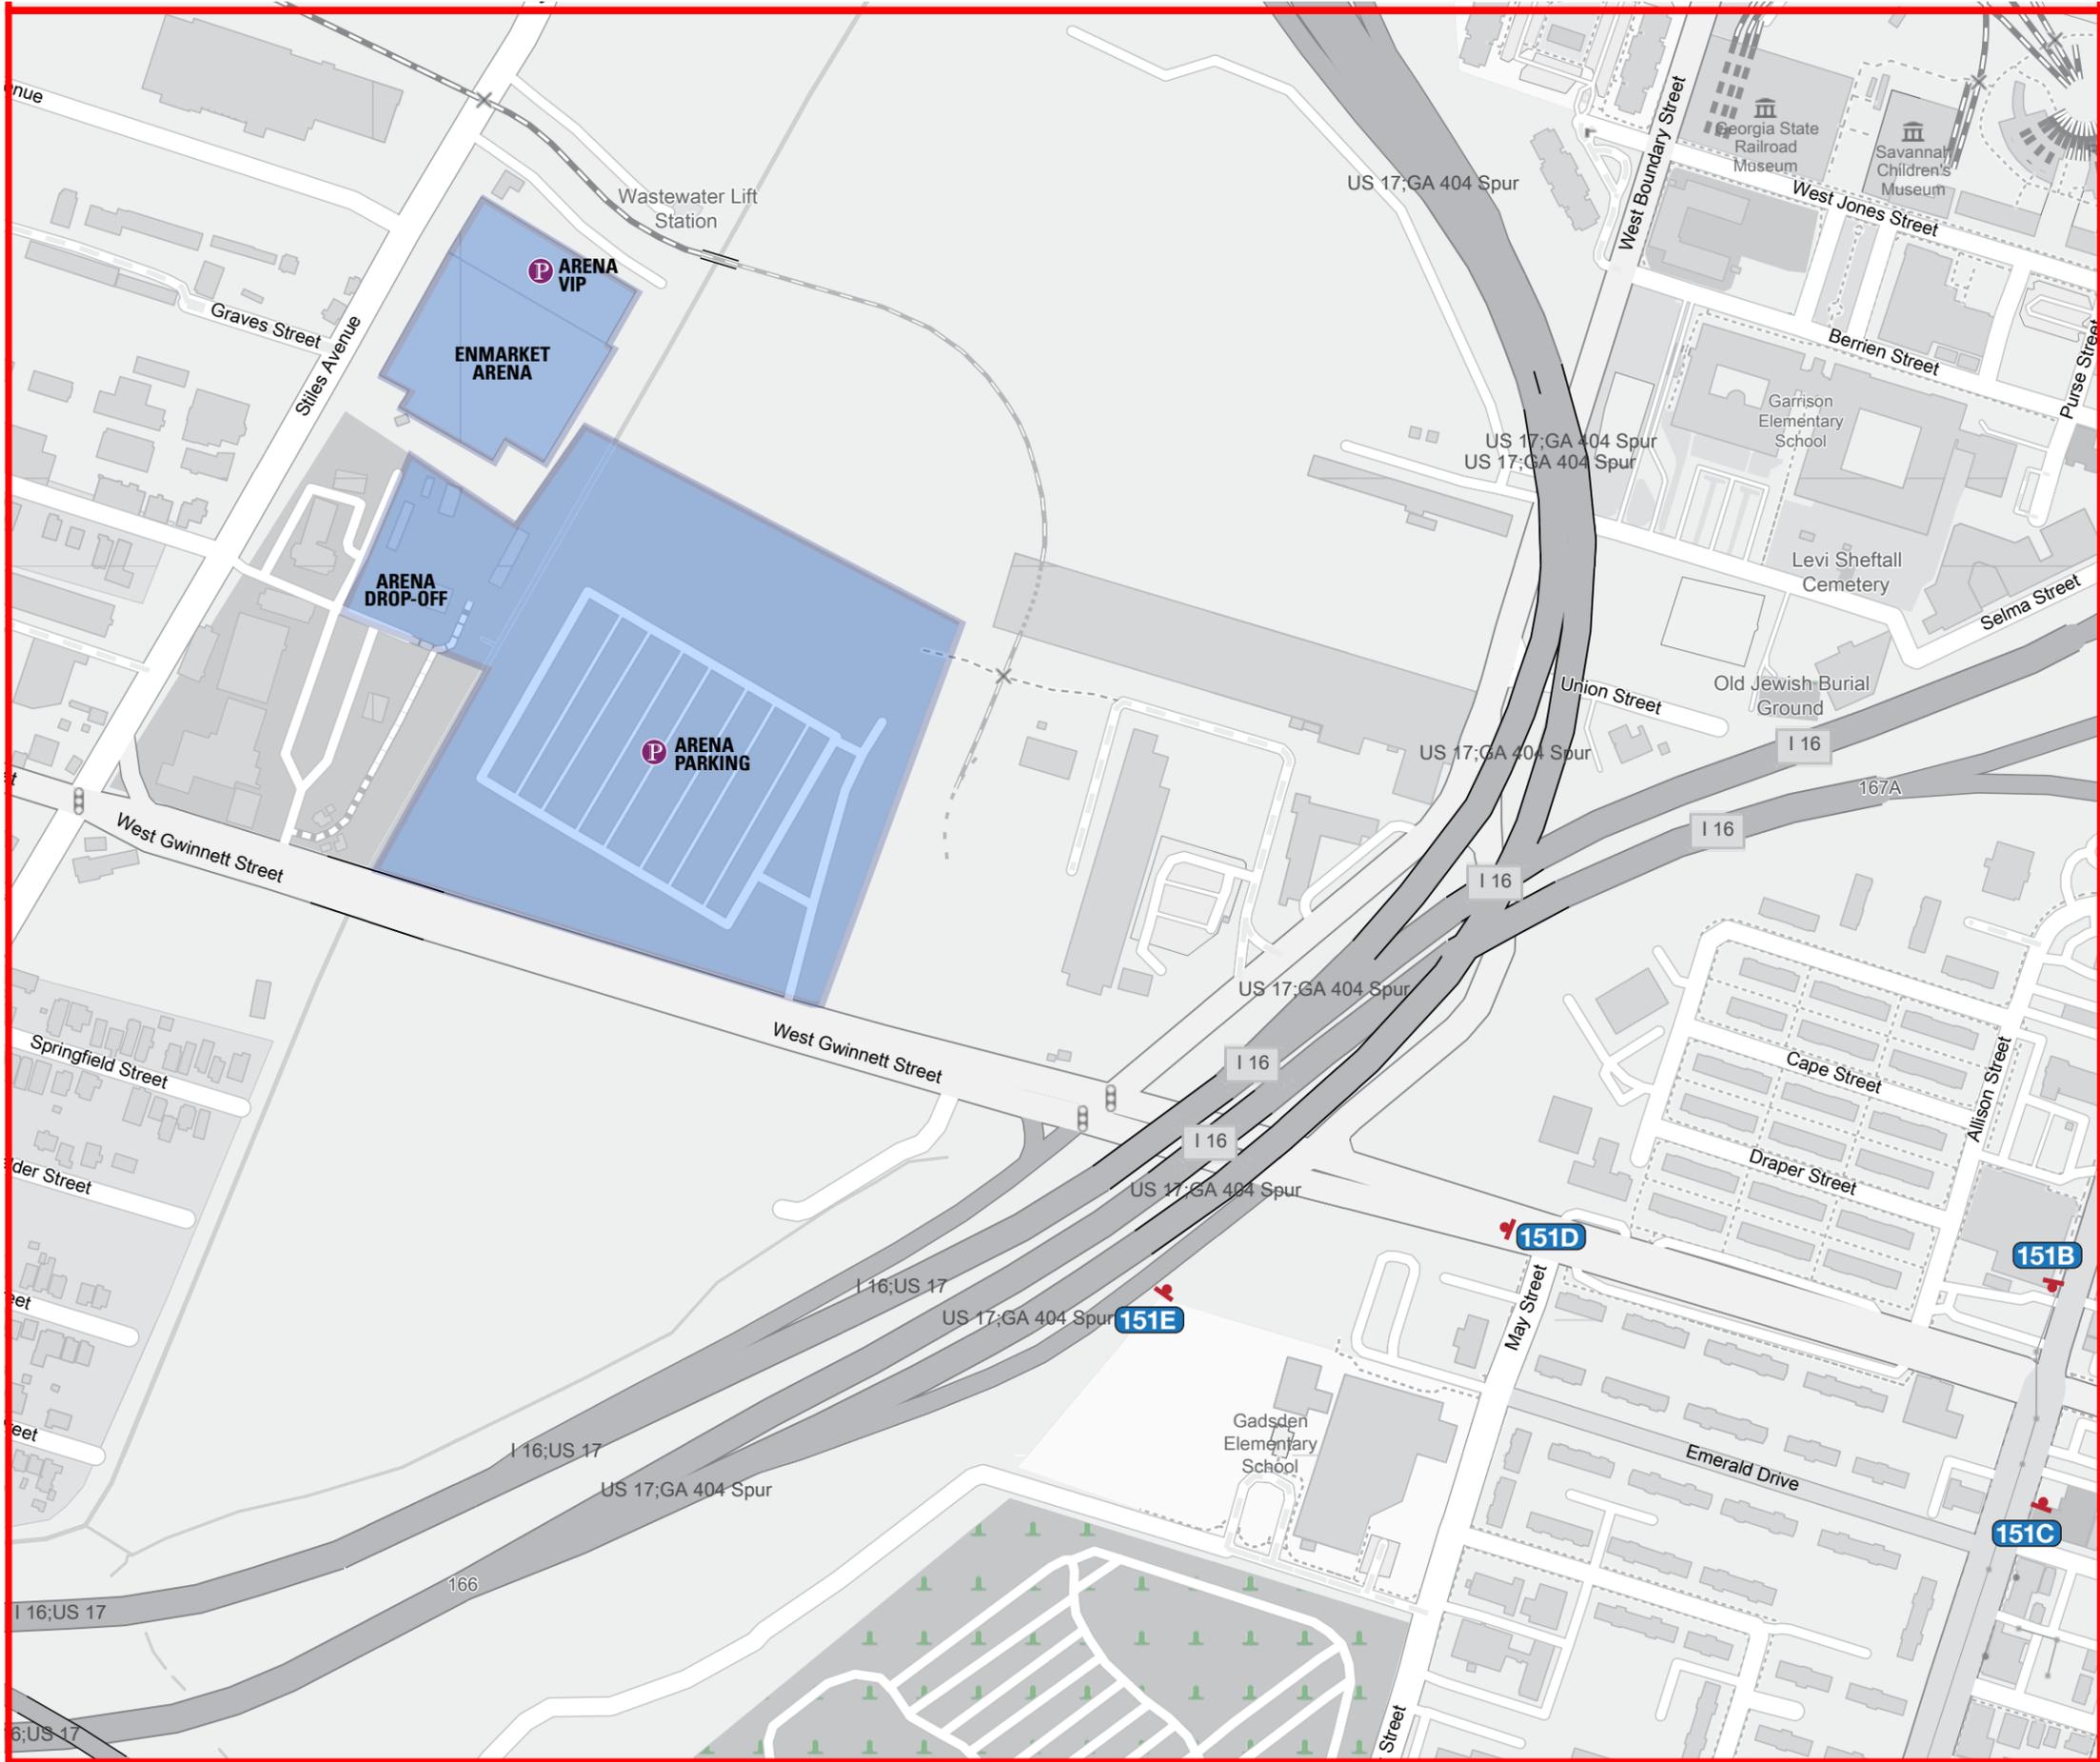

SPECIFICATIONS

SIGNAGE LEGEND

- G Gateways / District ID
- V Vehicular
- P Parking
- PD Pedestrian Directional
- K Pedestrian Kiosk

- NOTES:**
- General sign locations are provided on these plan sheets.
 - The Message Schedule provides more detailed guidance of sign location in the Remarks column.
 - Refer to the Message Schedule for the final messages of each sign.
 - Utilize the above Legend to help determine sign types, and other details of location.

ENVIRONMENTS & EXPERIENCES

merJe

5 West Gay Street
 West Chester, PA 19380
 T 484.266.0648
www.merjedesign.com

DATE 10/01/2024

CLIENT / PROJECT
Savannah, GA
 District Wayfinding Program


DRAWN BY: GS

These drawings are meant for DESIGN INTENT ONLY and are not for construction. Contractor shall verify and be responsible for all dimensions and conditions of the job. Contractor shall be familiar with the site and conditions it presents. This office must be notified of any variations from the dimensions and conditions shown on this drawing. Shop drawings and details must be submitted to this office for approval prior to proceeding with fabrication. All copy shall be proofread by client and legal requirements checked by legal department.

PROJECT NO.
 SHEET TITLE
Sign Location Plans

REVISIONS

SHEET NO.
SL.25

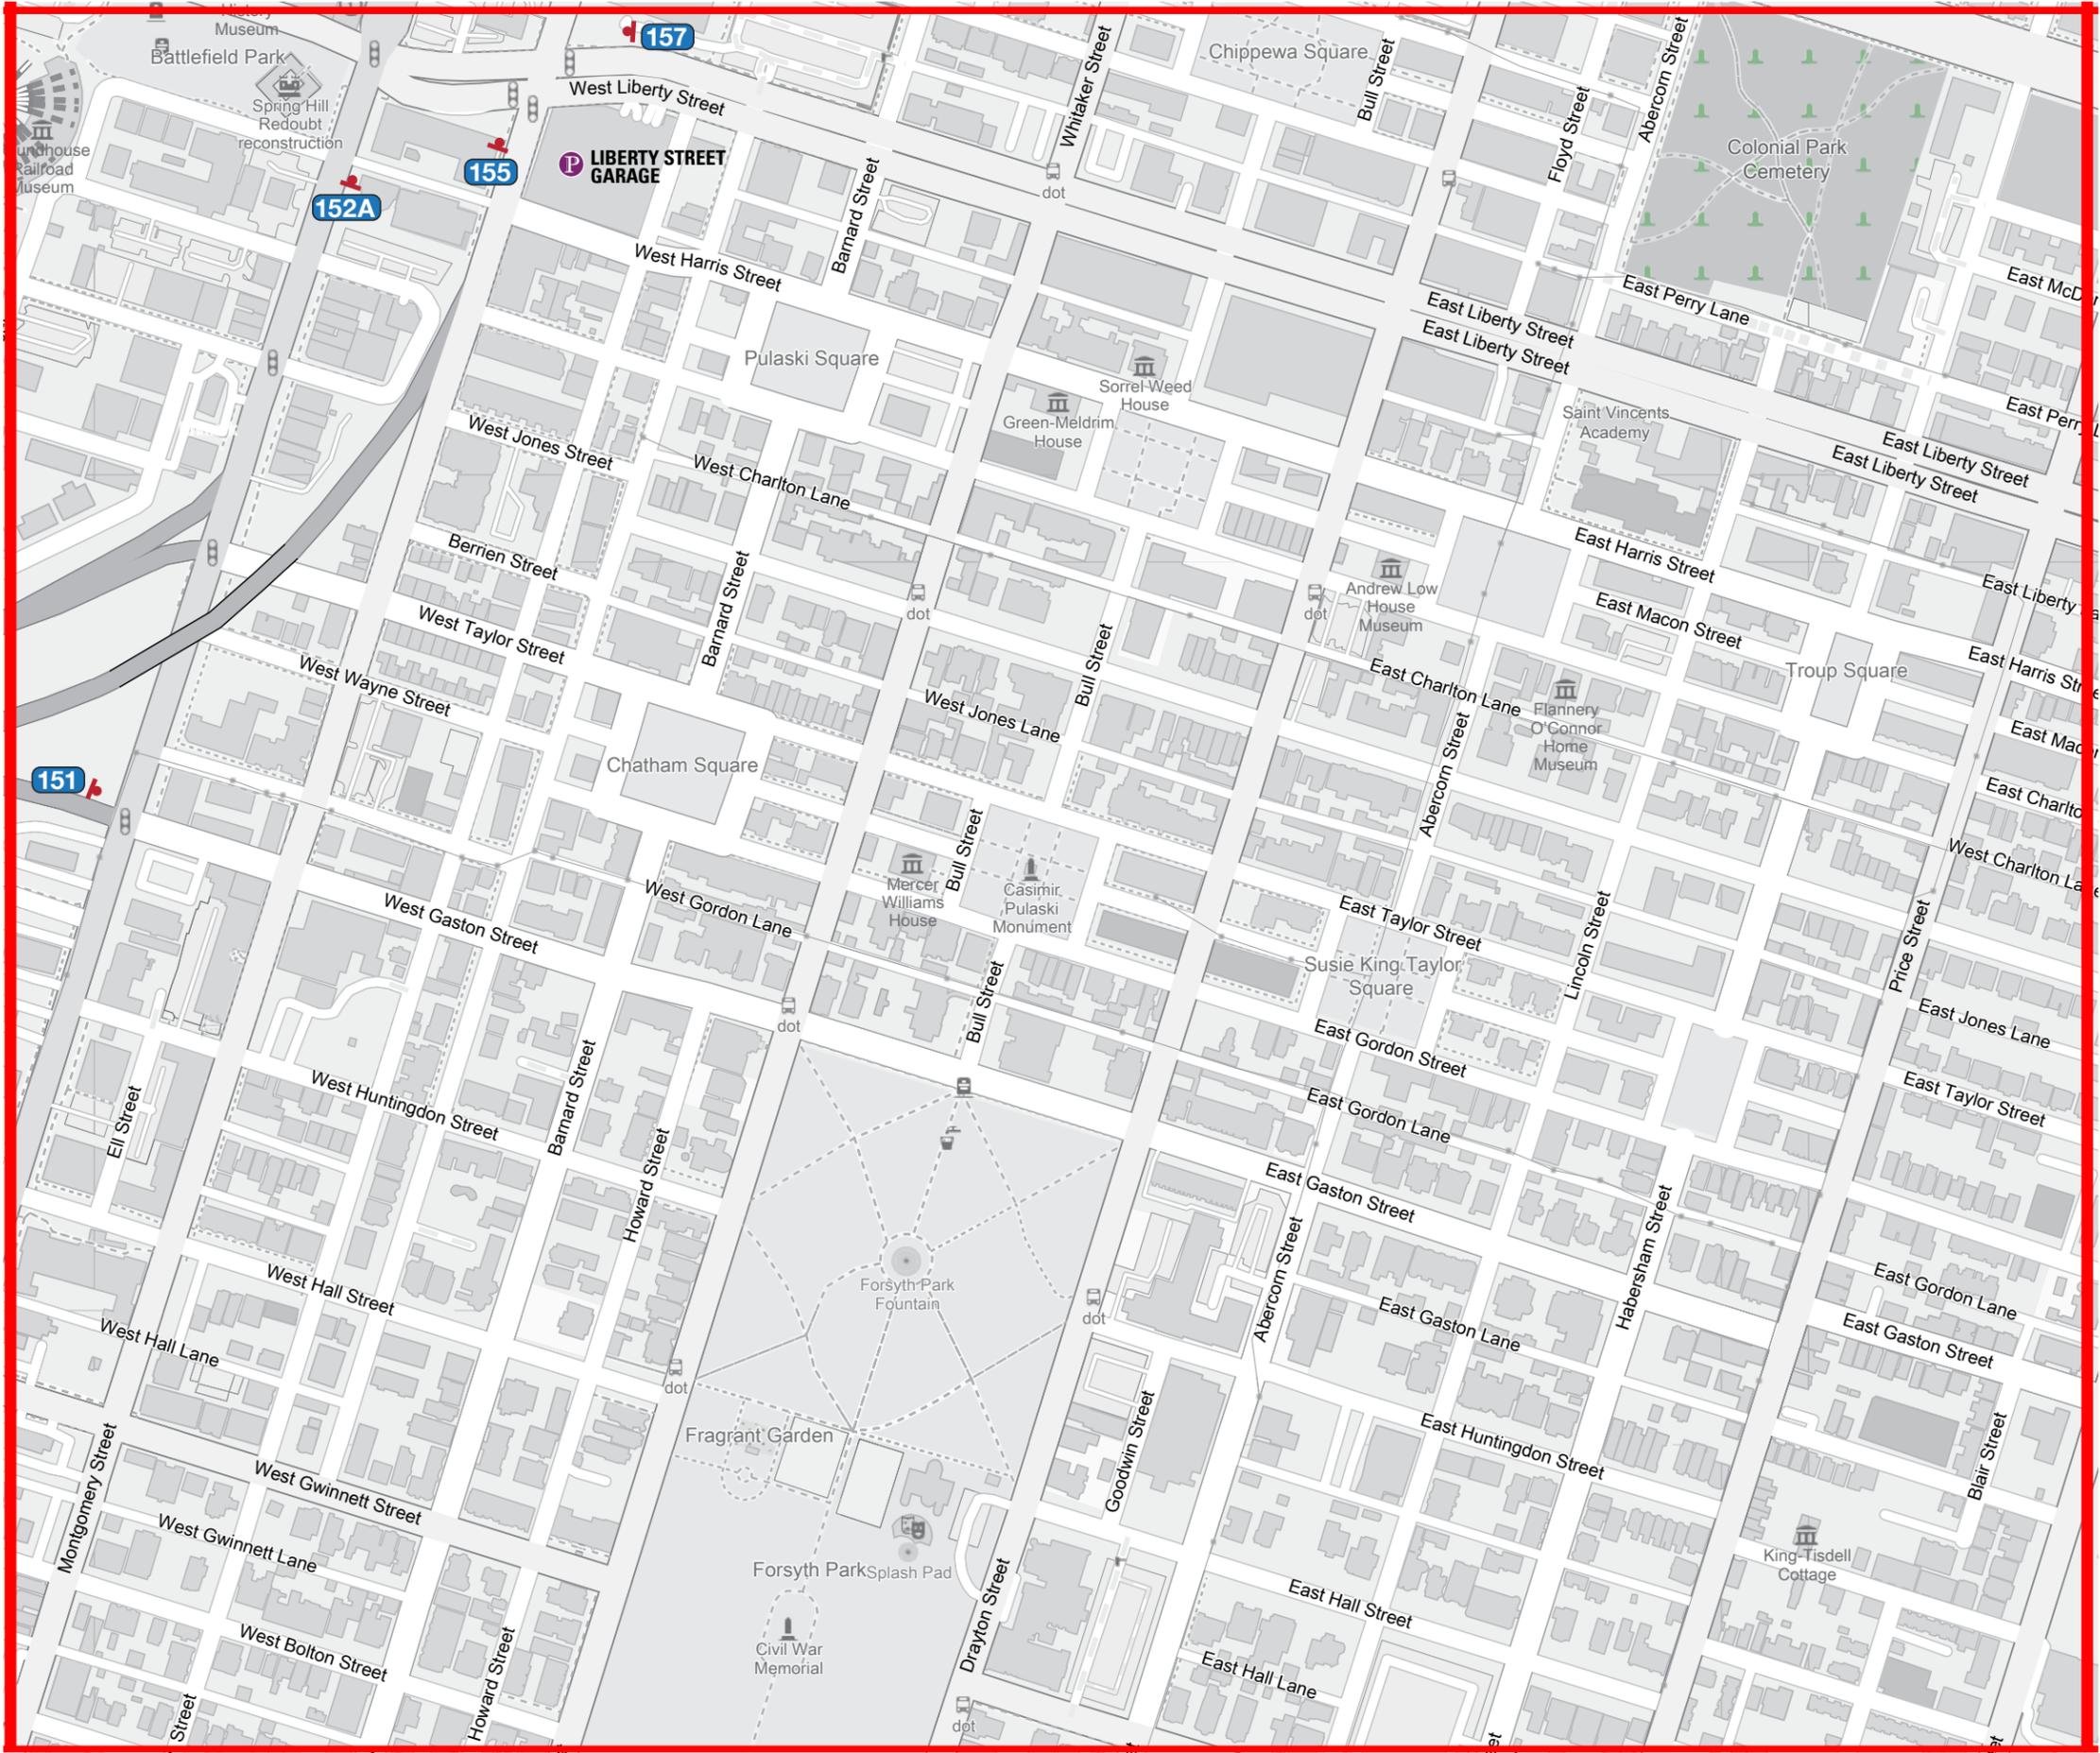

SPECIFICATIONS

SIGNAGE LEGEND

- G Gateways / District ID
- V Vehicular
- P Parking
- PD Pedestrian Directional
- K Pedestrian Kiosk

- NOTES:**
- General sign locations are provided on these plan sheets.
 - The Message Schedule provides more detailed guidance of sign location in the Remarks column.
 - Refer to the Message Schedule for the final messages of each sign.
 - Utilize the above Legend to help determine sign types, and other details of location.

ENVIRONMENTS & EXPERIENCES

merJe

5 West Gay Street
West Chester, PA 19380
T 484.266.0648
www.merjedesign.com

DATE 10/01/2024

CLIENT / PROJECT

DRAWN BY: GS

Savannah, GA

These drawings are meant for DESIGN INTENT ONLY and are not for construction. Contractor shall verify and be responsible for all dimensions and conditions of the job. Contractor shall be familiar with the site and conditions it presents. This office must be notified of any variations from the dimensions and conditions shown on this drawing. Shop drawings and details must be submitted to this office for approval prior to proceeding with fabrication. All copy shall be proofread by client and legal requirements checked by legal department.

District Wayfinding Program

REVISIONS


PROJECT NO.

SHEET TITLE

Sign Location Plans

SHEET NO.

SL.26

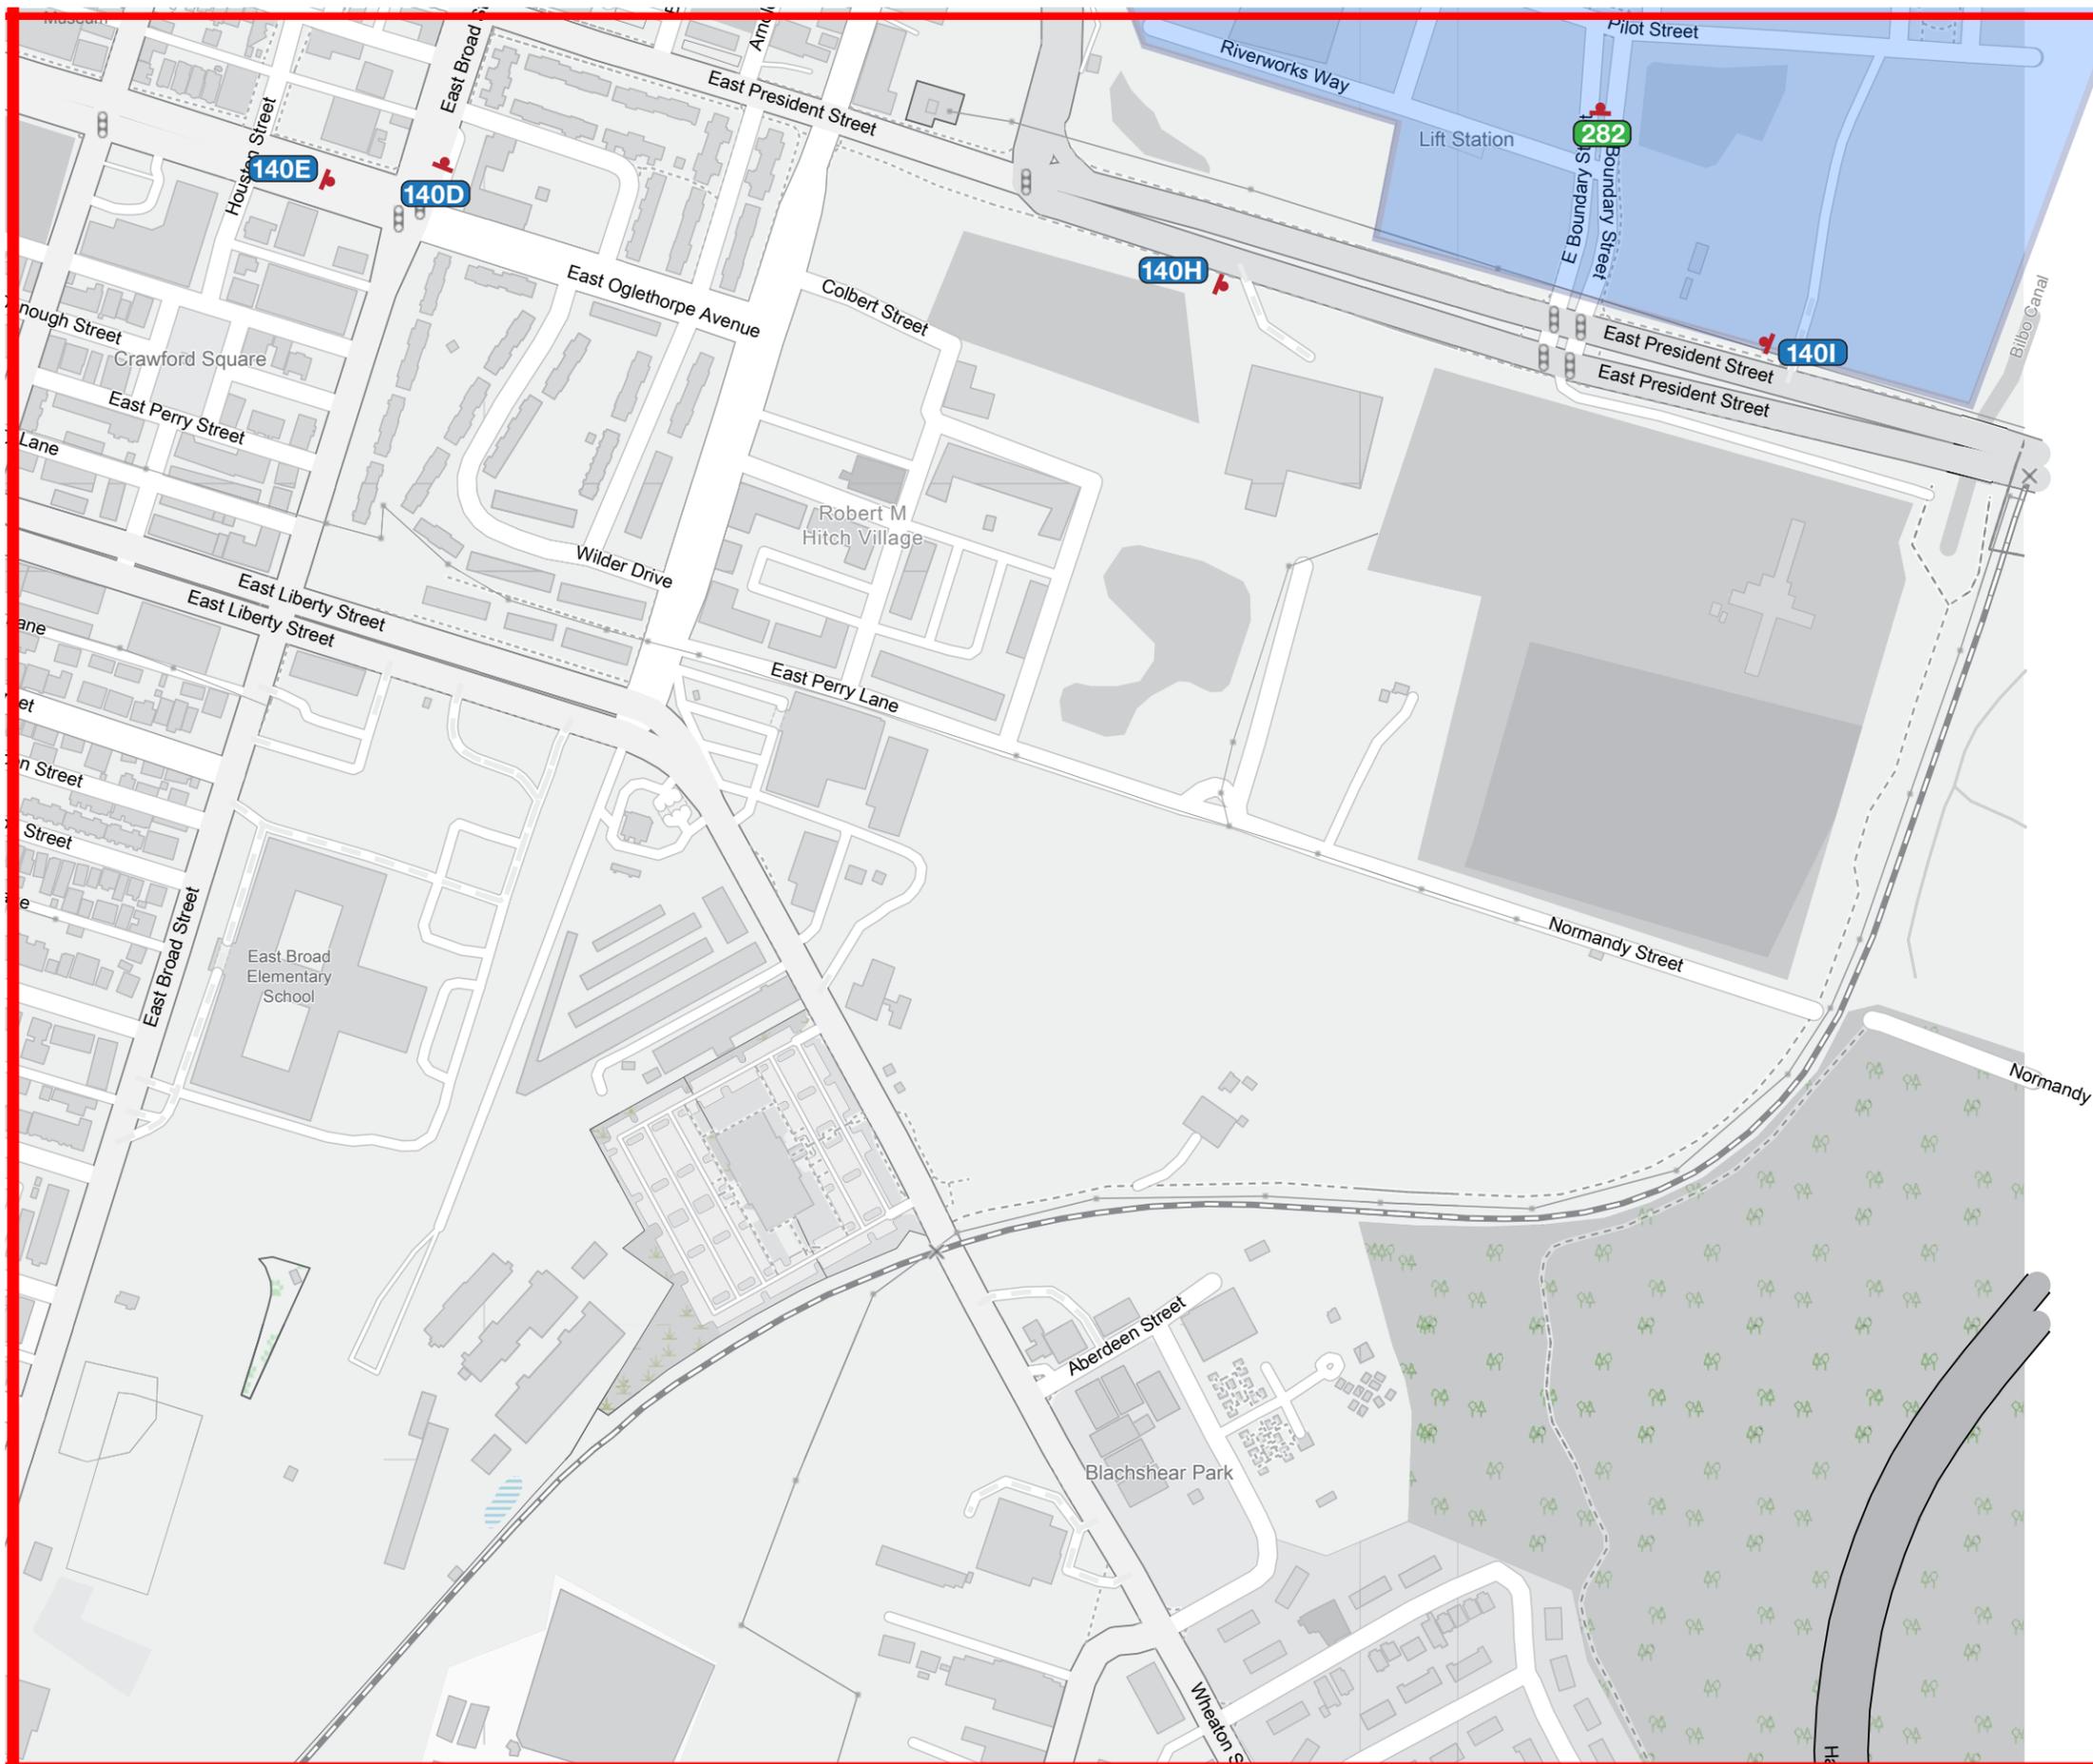

SPECIFICATIONS

SIGNAGE LEGEND

- G Gateways / District ID
- V Vehicular
- P Parking
- PD Pedestrian Directional
- K Pedestrian Kiosk

- NOTES:**
- General sign locations are provided on these plan sheets.
 - The Message Schedule provides more detailed guidance of sign location in the Remarks column.
 - Refer to the Message Schedule for the final messages of each sign.
 - Utilize the above Legend to help determine sign types, and other details of location.

ENVIRONMENTS & EXPERIENCES

merJe

5 West Gay Street
 West Chester, PA 19380
 T 484.266.0648
www.merjedesign.com

DATE	10/01/2024	CLIENT / PROJECT	Savannah, GA District Wayfinding Program
DRAWN BY:	GS	PROJECT NO.	
<p>These drawings are meant for DESIGN INTENT ONLY and are not for construction. Contractor shall verify and be responsible for all dimensions and conditions of the job. Contractor shall be familiar with the site and conditions it presents. This office must be notified of any variations from the dimensions and conditions shown on this drawing. Shop drawings and details must be submitted to this office for approval prior to proceeding with fabrication. All copy shall be proofread by client and legal requirements checked by legal department.</p>		SHEET TITLE	Sign Location Plans
REVISIONS		SHEET NO.	SL.27