

HISTORIC SAVANNAH LANDMARKS DISTRICT
AND CONVENTION DISTRICT

WAYFINDING AND SIGNAGE PROGRAM
SIGN LOCATION PLANS
SECONDARY SUBMITTAL

November 24, 2008

Management and Mobility Board
Savannah, GA

Project No. Y41.08001

merJe



SCALE 1/4" = 1'-0"

GATE.1 Primary City Gateway
 GATE.2 Primary District Gateway
 GATE.3 Secondary District Gateway
 GATE.4 District Boundary Marker
 DIST.1 District Trailblazer
 PARK.1 Parking Directional
 PARK.2 Parking Directional

GATE.1A (Robinson Island) NOT SHOWN



SCALE 1/4" = 1'-0"

VDIR.1 Vehicular Directional
 VDIR.2 Vehicular Directional
 VDIR.3 Vehicular Directional (VIEW)
 VDIR.4 Vehicular Directional
 VDIR.5 Vehicular Directional
 VDIR.6 Vehicular Directional
 TRAIL.1 Airport
 TRAIL.2 Bridge

LEGEND

- 10 Gateways: GATE.1-2 (GATE.1 not shown)
- 20 District Boundary Marker: GATE.3
- 50 District Trailblazer: DIST.1
- 100 Vehicular Directional: VDIR.1-4
- 200 Parking Signs: PARK.1-2
- 300 Bridge/ Airport Trail: TRAIL.1-2
- 400 Pedestrian Directional: PDIR.1-1A
- 500 River Street Directional: RIVER.1-4
- 600 Kiosks: KIOSK.1
- 700 Maps: MAP.1
- 800 Shuttle Stops: BUS.1
- 900 Destination ID: DEST.1-3

ENVIRONMENTS & EXPERIENCES

merje


The Widener Building, Suite 1500
 One South Penn Square
 Philadelphia, PA 19107
 T 215.599.4407 F 215.636.9989
 www.merjedesign.com

SUBCONSULTANT	
DATE 11/24/08	CLIENT / PROJECT Management and Mobility Board, Savannah GA Hist. Landmarks Dist. and Convention Dist. Wayfinding and Signage Program
DRAWN BY: SP	
<small>These drawings are meant for DESIGN INTENT ONLY and are not for construction. Contractor shall verify and be responsible for all dimensions and conditions of the job. Contractor shall be familiar with the site and conditions it presents. This office must be notified of any variations from the dimensions and conditions shown on this drawing. Shop drawings and details must be submitted to this office for approval prior to proceeding with fabrication. All copy shall be proofread by client and legal requirements checked by legal department.</small>	
PROJECT NO. Y41.08001	SHEET TITLE Vehicular Sign Types Menu
SHEET NO. B.1	



SCALE 1/4" = 1'-0"

DERT1 Destination Arrival
 DERT2 Destination Arrival
 DERT3 Square Identification
 DURT1 Bus Map Station Information Kiosk
 PDR1 Pedestrian Directional
 PDR2 Pedestrian Directional Existing Pole
 PDR3 Pedestrian Sign
 DURT1 DIRT Shuttle Sign

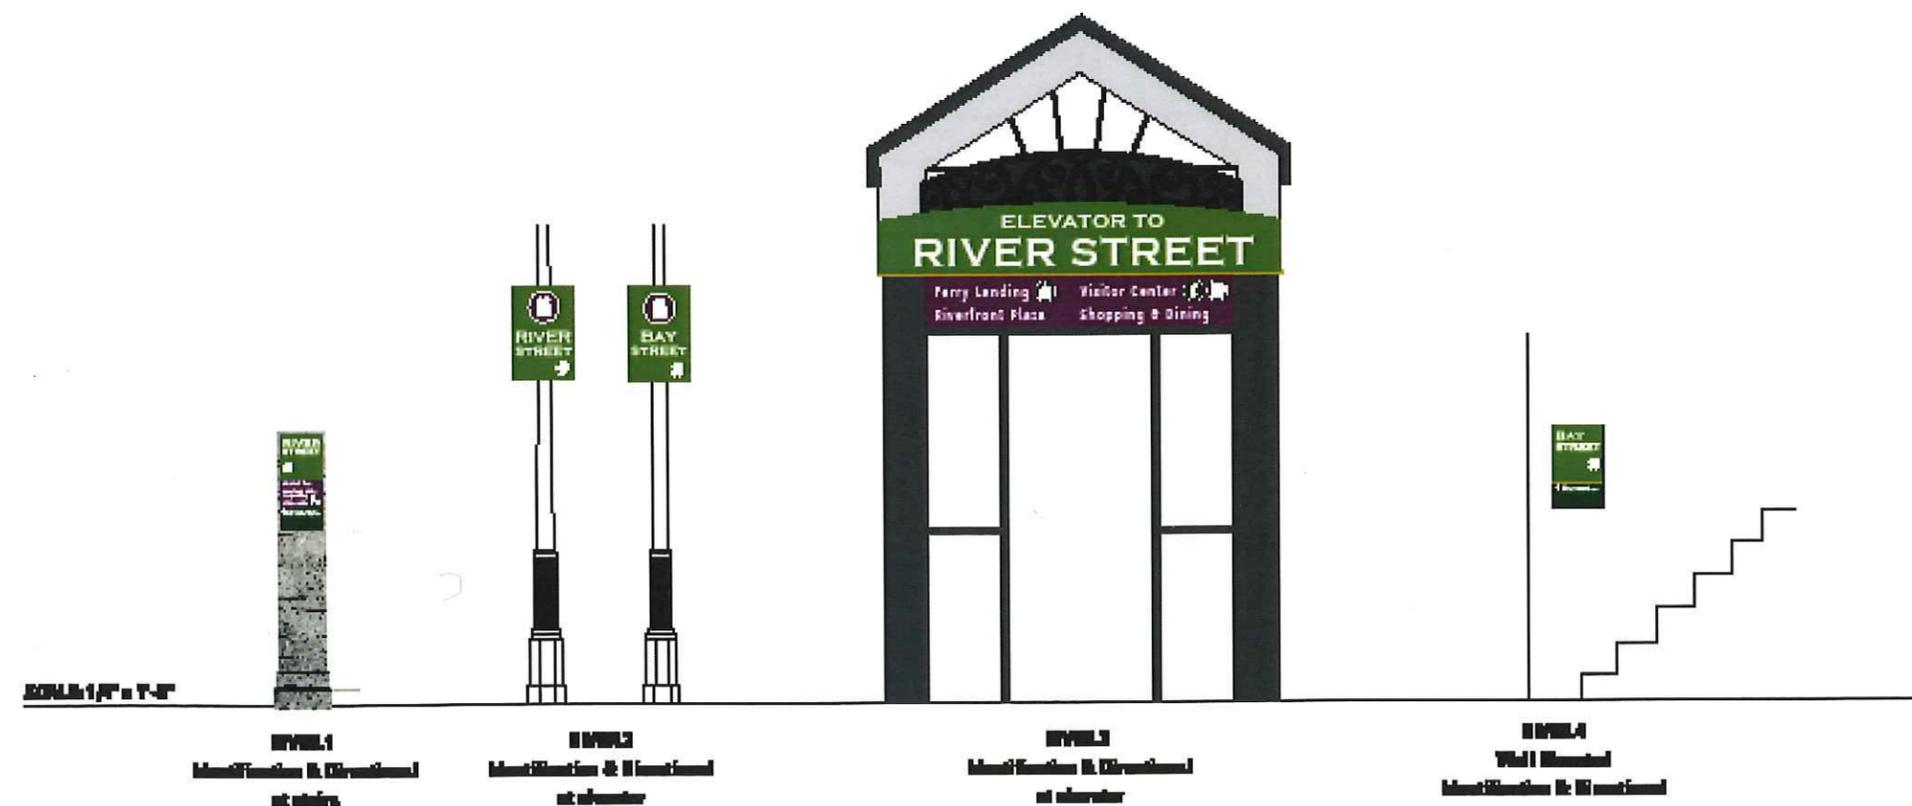

SCALE 1/4" = 1'-0"

EPR1 Identification & Directional at stairs
 EPR2 Identification & Directional at elevator
 EPR3 Identification & Directional at elevator
 EPR4 Wall Mounted Identification & Directional
 EPR5 Wall Mounted Identification & Directional


- LEGEND
- 10 Gateways: GATE.1-2 (GATE.1 not shown)
 - 20 District Boundary Marker: GATE.3
 - 50 District Trailblazer: DIST.1
 - 100 Vehicular Directional: VDIR.1-4
 - 200 Parking Signs: PARK.1-2
 - 300 Bridge/ Airport Trail: TRAIL.1-2
 - 400 Pedestrian Directional: PDIR.1-1A
 - 500 River Street Directional: RIVER.1-4
 - 600 Kiosks: KIOSK.1
 - 700 Maps: MAP.1
 - 800 Shuttle Stops: BUS.1
 - 900 Destination ID: DEST.1-3

ENVIRONMENTS & EXPERIENCES

merje

The Widener Building, Suite 1500
 One South Penn Square
 Philadelphia, PA 19107
 T 215.599.4407 F 215.636.9989
 www.merjedesign.com

SUBCONSULTANT		CLIENT / PROJECT	
DATE	11/24/08	Management and Mobility Board, Savannah GA	
DRAWN BY:	SP	Hist. Landmarks Dist. and Convention Dist. Wayfinding and Signage Program	
<small>These drawings are meant for DESIGN INTENT ONLY and are not for construction. Contractor shall verify and be responsible for all dimensions and conditions of the job. Contractor shall be familiar with the site and conditions it presents. This office must be notified of any variations from the dimensions and conditions shown on this drawing. Shop drawings and details must be submitted to this office for approval prior to proceeding with fabrication. All copy shall be proofread by client and legal requirements checked by legal department.</small>		PROJECT NO.	Y41.08001
		SHEET TITLE	
REVISIONS		Pedestrian Sign Types Menu	
		SHEET NO.	
		B.2	

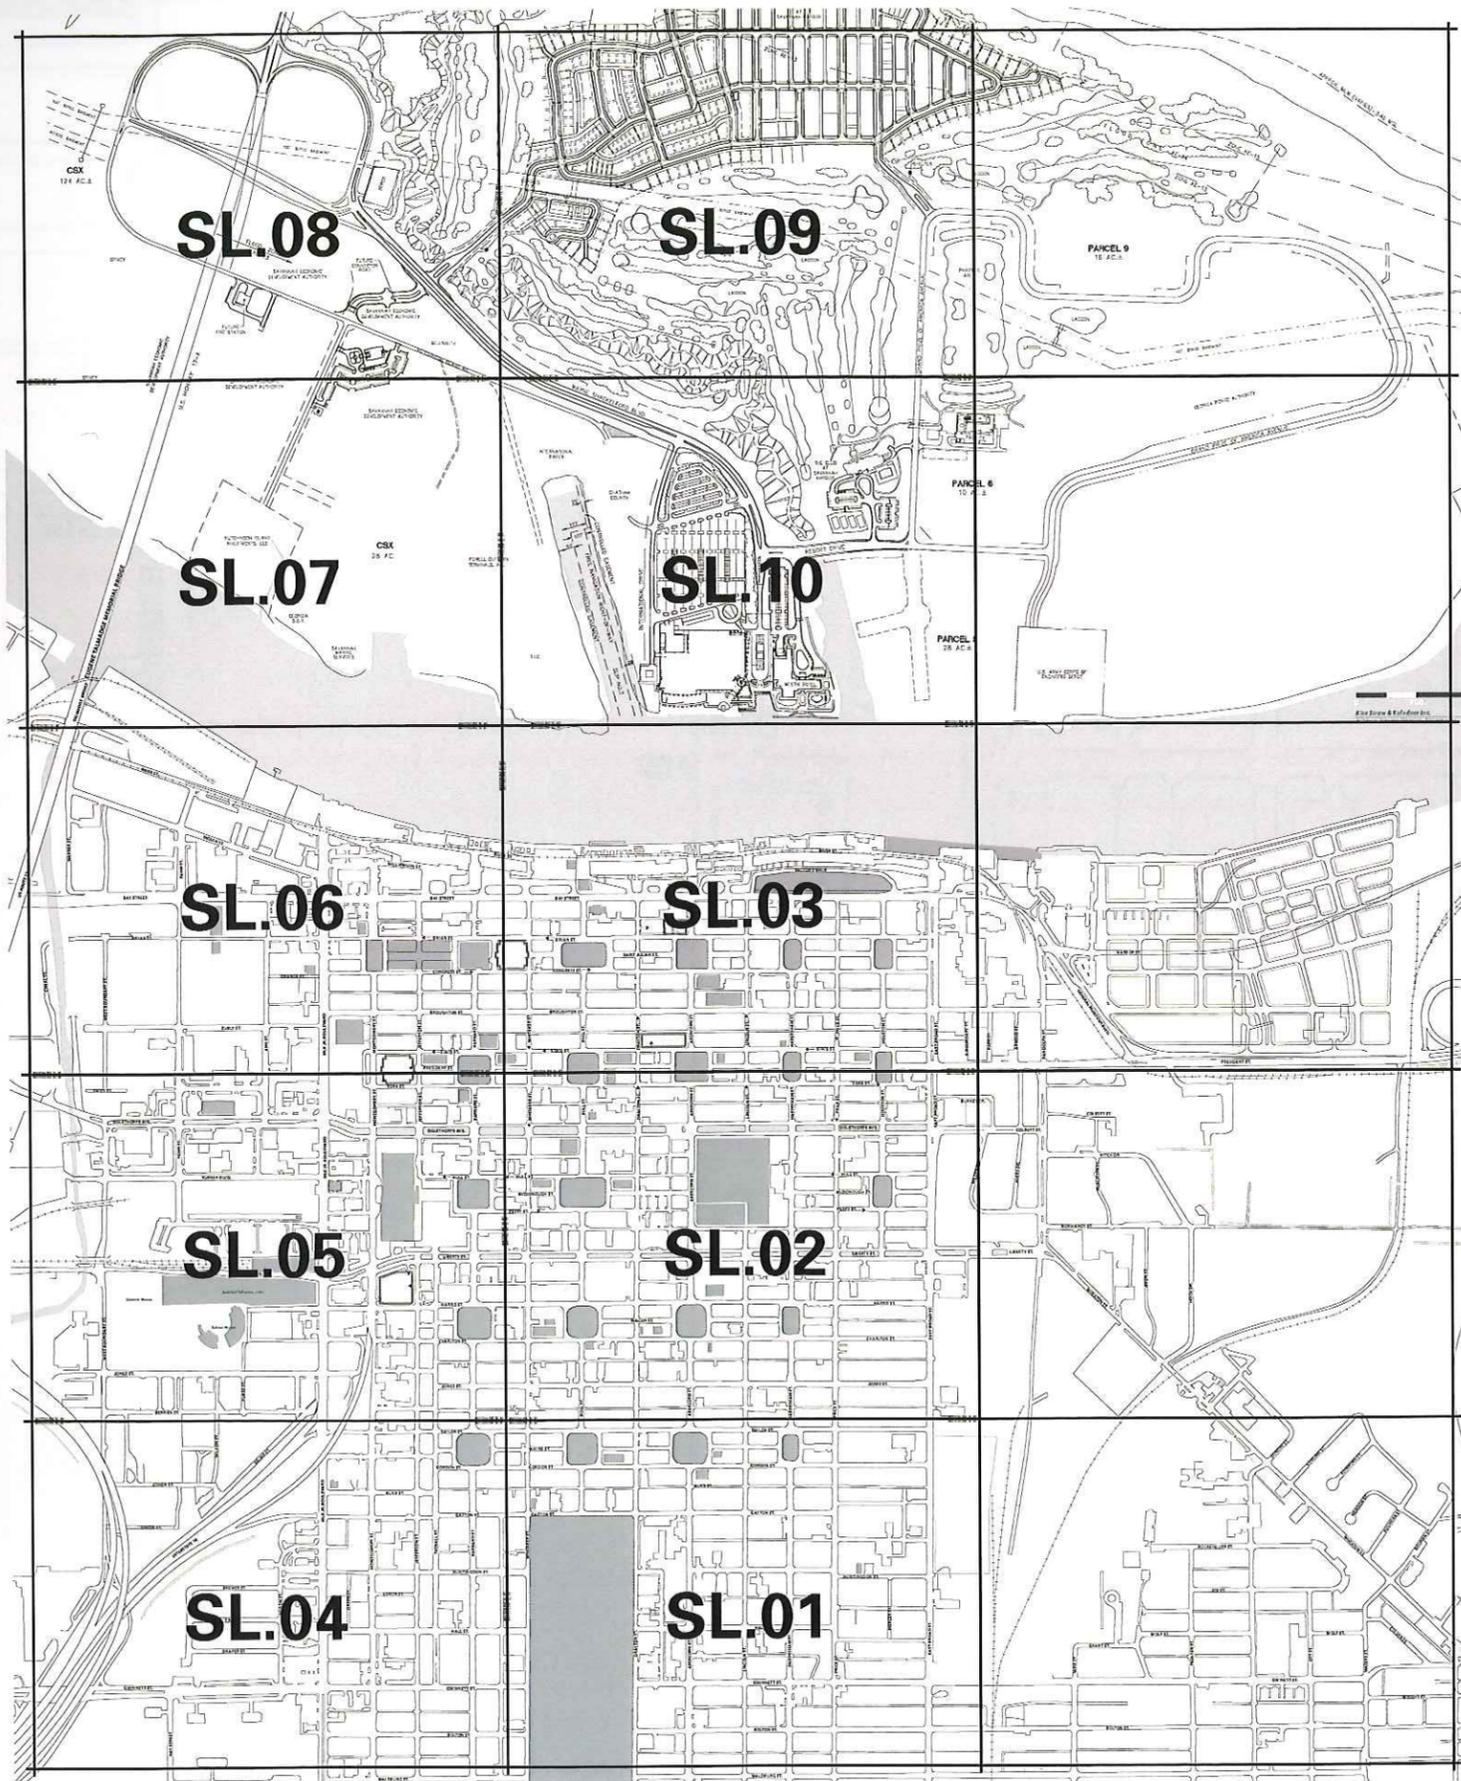

DOWNTOWN LOCATION PLANS



REGIONAL LOCATION PLANS

LEGEND

- 10** Gateways: GATE.1-2 (GATE.1 not shown)
- 20** District Boundary Marker: GATE.3
- 50** District Trailblazer: DIST.1
- 100** Vehicular Directional: VDIR.1-4
- 200** Parking Signs: PARK.1-2
- 300** Bridge/ Airport Trail: TRAIL.1-2
- 400** Pedestrian Directional: PDIR.1-1A
- 500** River Street Directional: RIVER.1-4
- 600** Kiosks: KIOSK.1
- 700** Maps: MAP.1
- 800** Shuttle Stops: BUS.1
- 900** Destination ID: DEST.1-3


ENVIRONMENTS & EXPERIENCES

merje

The Widener Building, Suite 1500
 One South Penn Square
 Philadelphia, PA 19107
 T 215.599.4407 F 215.636.9989
 www.merjedesign.com

SUBCONSULTANT

DATE 11/24/08	CLIENT / PROJECT Management and Mobility Board, Savannah GA Hist. Landmarks Dist. and Convention Dist. Wayfinding and Signage Program
DRAWN BY: SP	
<small>These drawings are meant for DESIGN INTENT ONLY and are not for construction. Contractor shall verify and be responsible for all dimensions and conditions of the job. Contractor shall be familiar with the site and conditions it presents. This office must be notified of any variations from the dimensions and conditions shown on this drawing. Shop drawings and details must be submitted to this office for approval prior to proceeding with fabrication. All copy shall be proofread by client and legal requirements checked by legal department.</small>	
REVISIONS	PROJECT NO. Y41.08001
	SHEET TITLE Sign Location Plan
	SHEET NO. SL.00

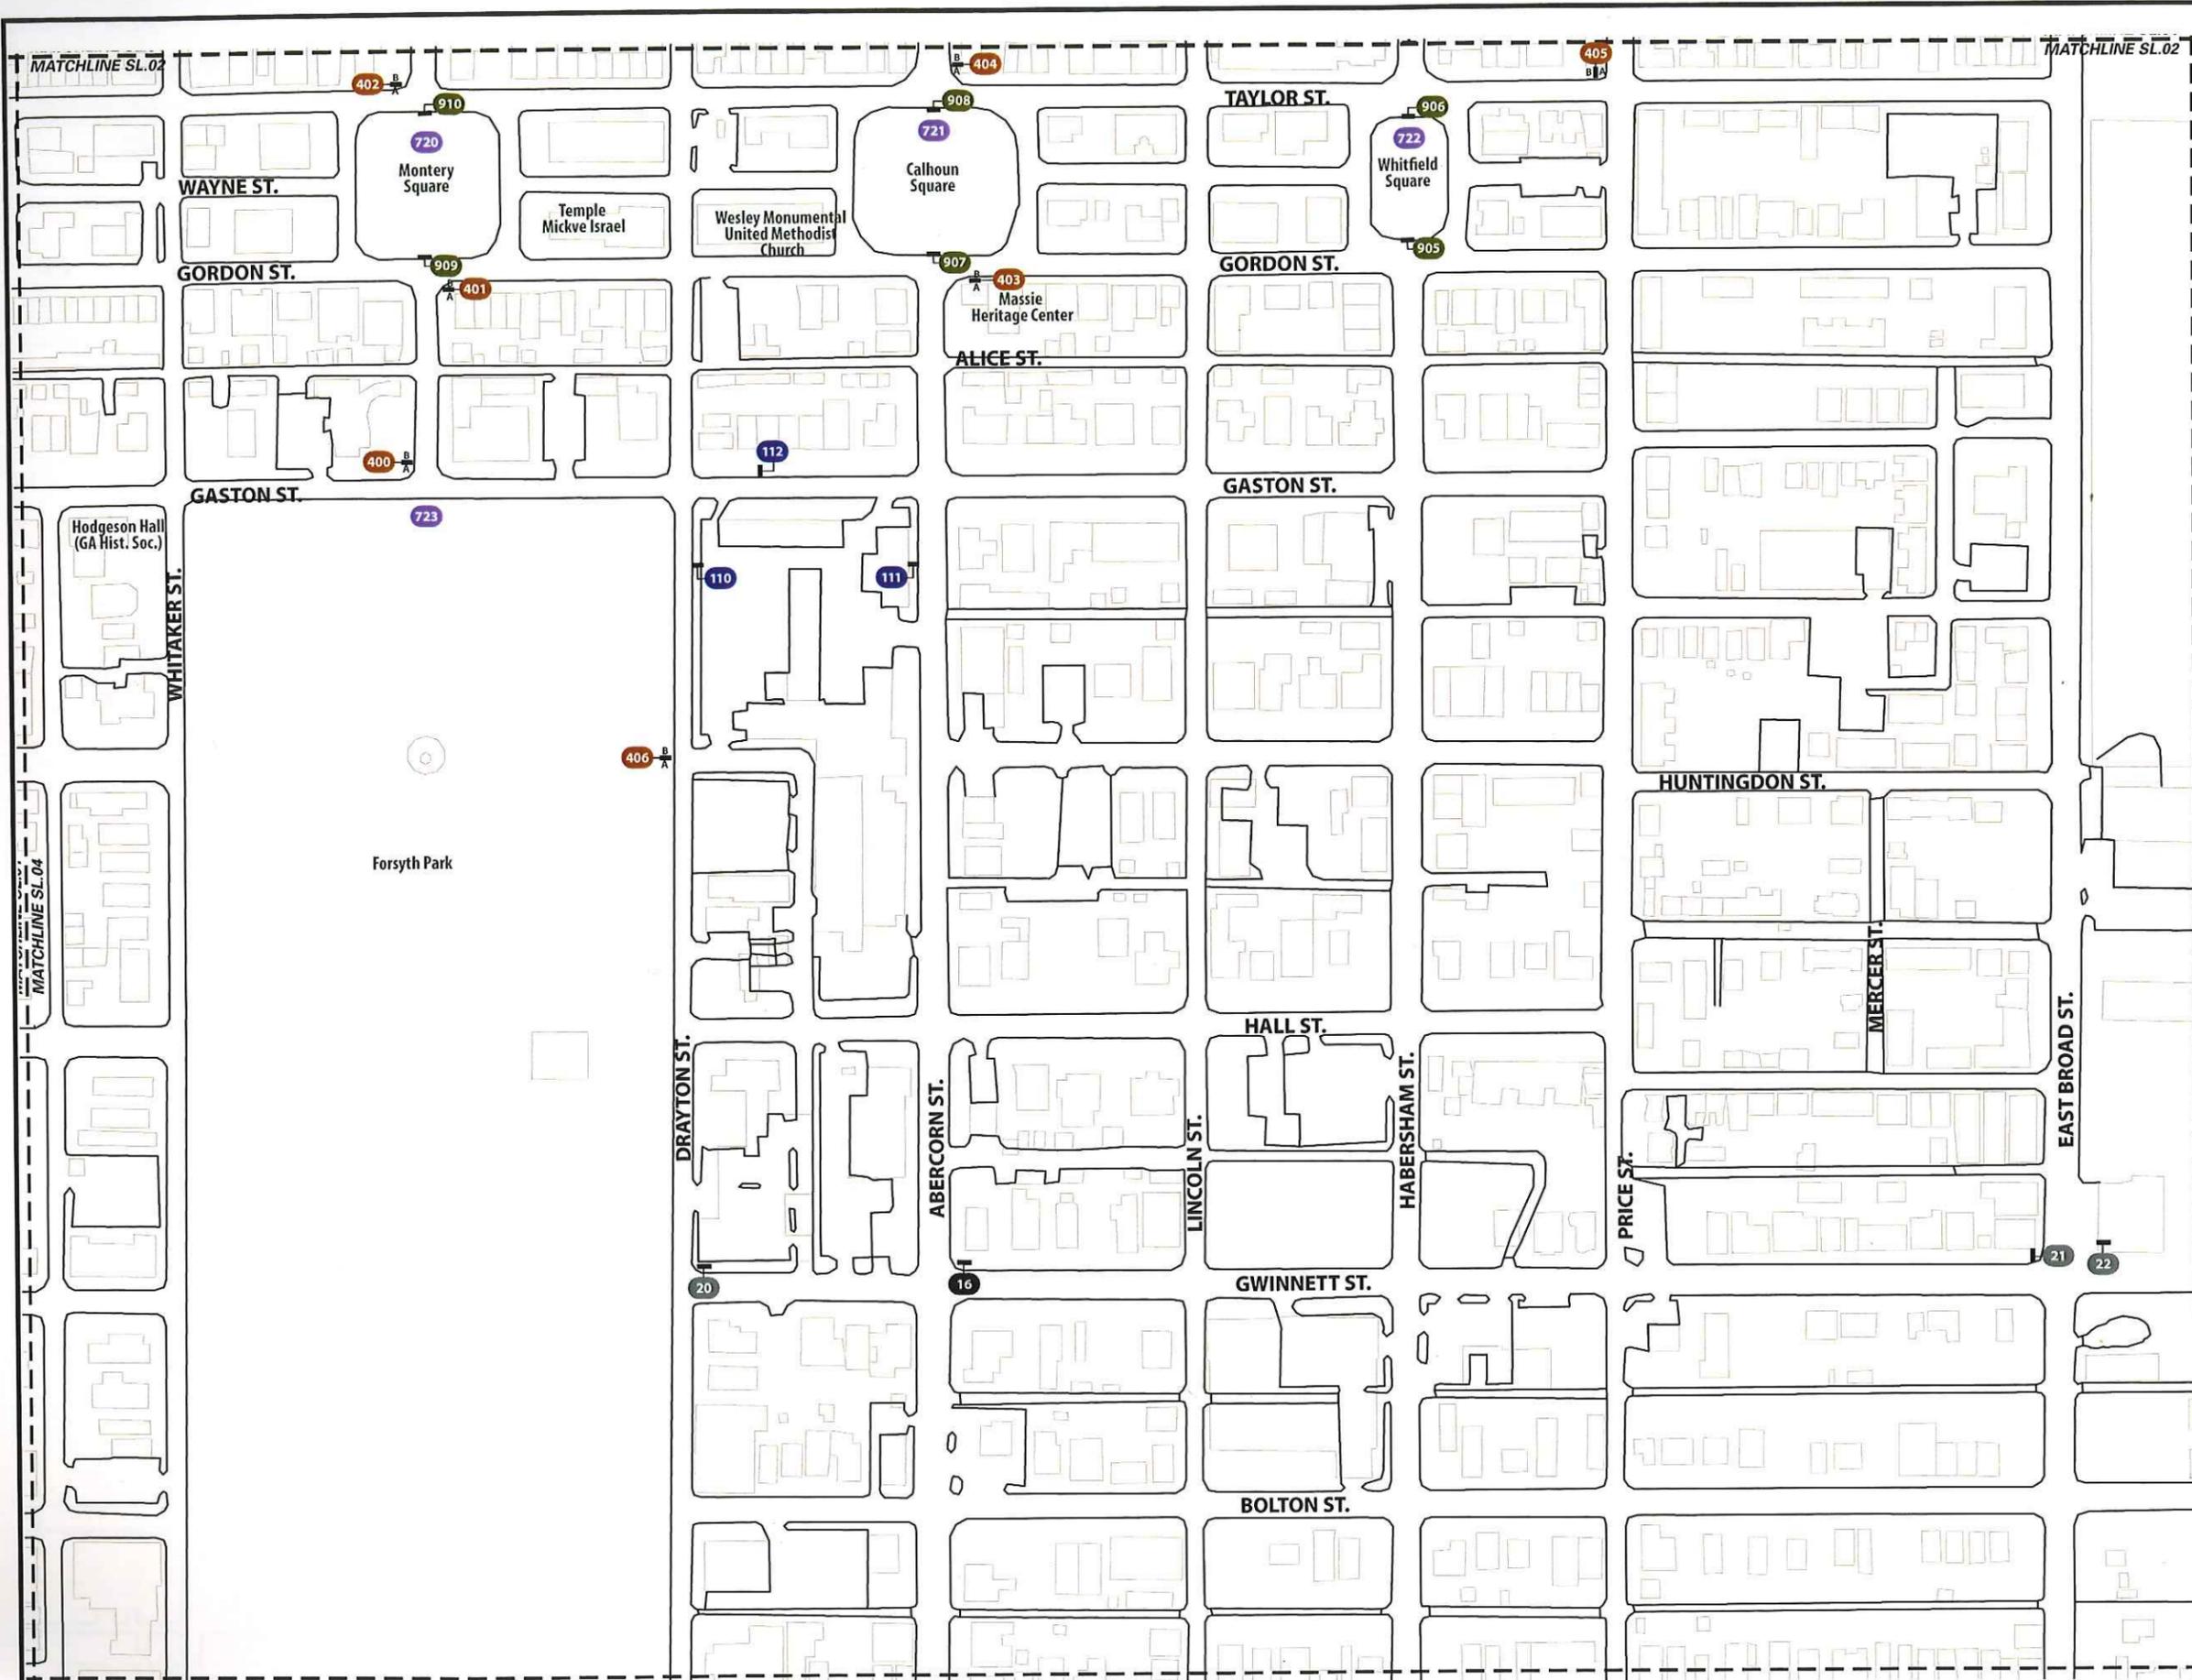

LEGEND


- 10 Gateways: GATE.1-2 (GATE.1 not shown)
- 20 District Boundary Marker: GATE.3
- 50 District Trailblazer: DIST.1
- 100 Vehicular Directional: VDIR.1-4
- 200 Parking Signs: PARK.1-2
- 300 Bridge/ Airport Trail: TRAIL.1-2
- 400 Pedestrian Directional: PDIR.1-1A
- 500 River Street Directional: RIVER.1-4
- 600 Kiosks: KIOSK.1
- 700 Maps: MAP.1
- 800 Shuttle Stops: BUS.1
- 900 Destination ID: DEST.1-3

ENVIRONMENTS & EXPERIENCES

merje

The Widener Building, Suite 1500
 One South Penn Square
 Philadelphia, PA 19107
 T 215.599.4407 F 215.636.9989
 www.merjedesign.com

SUBCONSULTANT	
DATE	11/24/08
DRAWN BY:	SP
These drawings are meant for DESIGN INTENT ONLY and are not for construction. Contractor shall verify and be responsible for all dimensions and conditions of the job. Contractor shall be familiar with the site and conditions it presents. This office must be notified of any variations from the dimensions and conditions shown on this drawing. Shop drawings and details must be submitted to this office for approval prior to proceeding with fabrication. All copy shall be proofread by client and legal requirements checked by legal department.	
REVISIONS	
CLIENT / PROJECT	Management and Mobility Board, Savannah GA Hist. Landmarks Dist. and Convention Dist. Wayfinding and Signage Program
PROJECT NO.	Y41.08001
SHEET TITLE	Sign Location Plan
SHEET NO.	SL.01

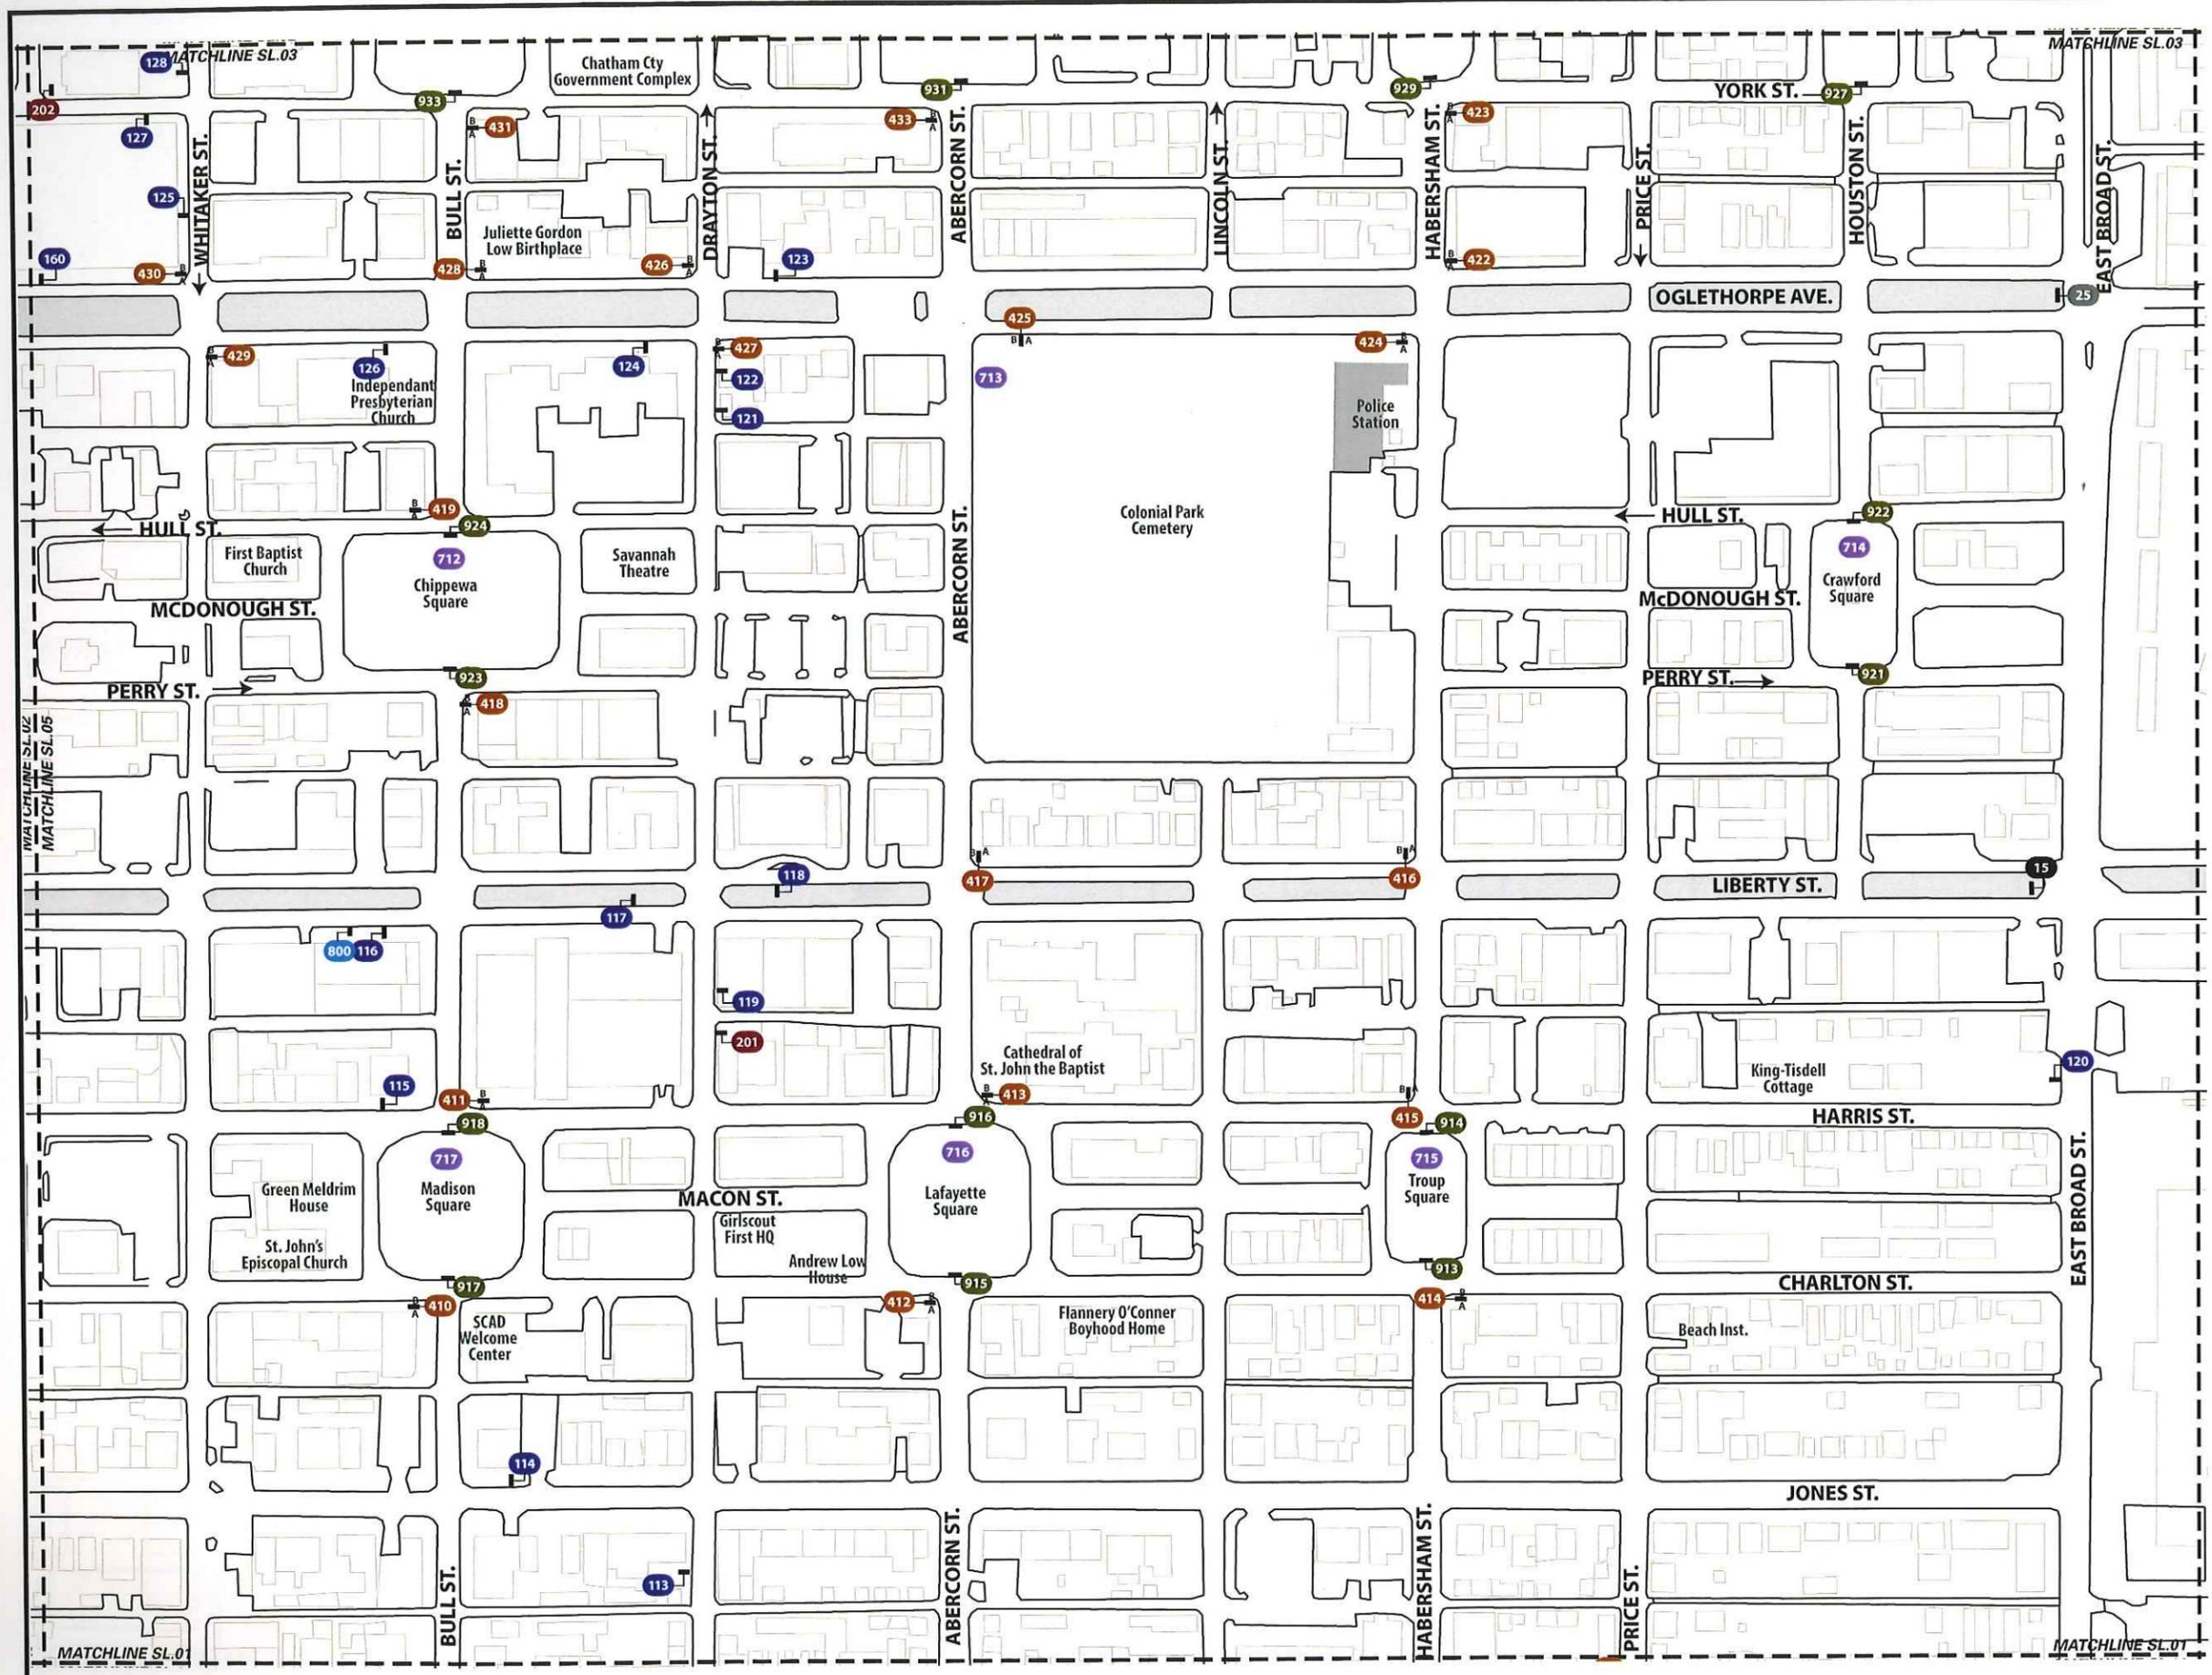

LEGEND


- 10** Gateways: GATE.1-2 (GATE.1 not shown)
- 20** District Boundary Marker: GATE.3
- 50** District Trailblazer: DIST.1
- 100** Vehicular Directional: VDIR.1-4
- 200** Parking Signs: PARK.1-2
- 300** Bridge/ Airport Trail: TRAIL.1-2
- 400** Pedestrian Directional: PDIR.1-1A
- 500** River Street Directional: RIVER.1-4
- 600** Kiosks: KIOSK.1
- 700** Maps: MAP.1
- 800** Shuttle Stops: BUS.1
- 900** Destination ID: DEST.1-3

ENVIRONMENTS & EXPERIENCES

merje

The Widener Building, Suite 1500
 One South Penn Square
 Philadelphia, PA 19107
 T 215.599.4407 F 215.636.9989
 www.merjedesign.com

SUBCONSULTANT	
DATE 11/24/08	CLIENT / PROJECT Management and Mobility Board, Savannah GA Hist. Landmarks Dist. and Convention Dist. Wayfinding and Signage Program
DRAWN BY: SP	PROJECT NO. Y41.08001
<small>These drawings are meant for DESIGN INTENT ONLY and are not for construction. Contractor shall verify and be responsible for all dimensions and conditions of the job. Contractor shall be familiar with the site and conditions it presents. This office must be notified of any variations from the dimensions and conditions shown on this drawing. Shop drawings and details must be submitted to this office for approval prior to proceeding with fabrication. All copy shall be proofread by client and legal requirements checked by legal department.</small>	
REVISIONS	SHEET TITLE Sign Location Plan
	SHEET NO. SL.02

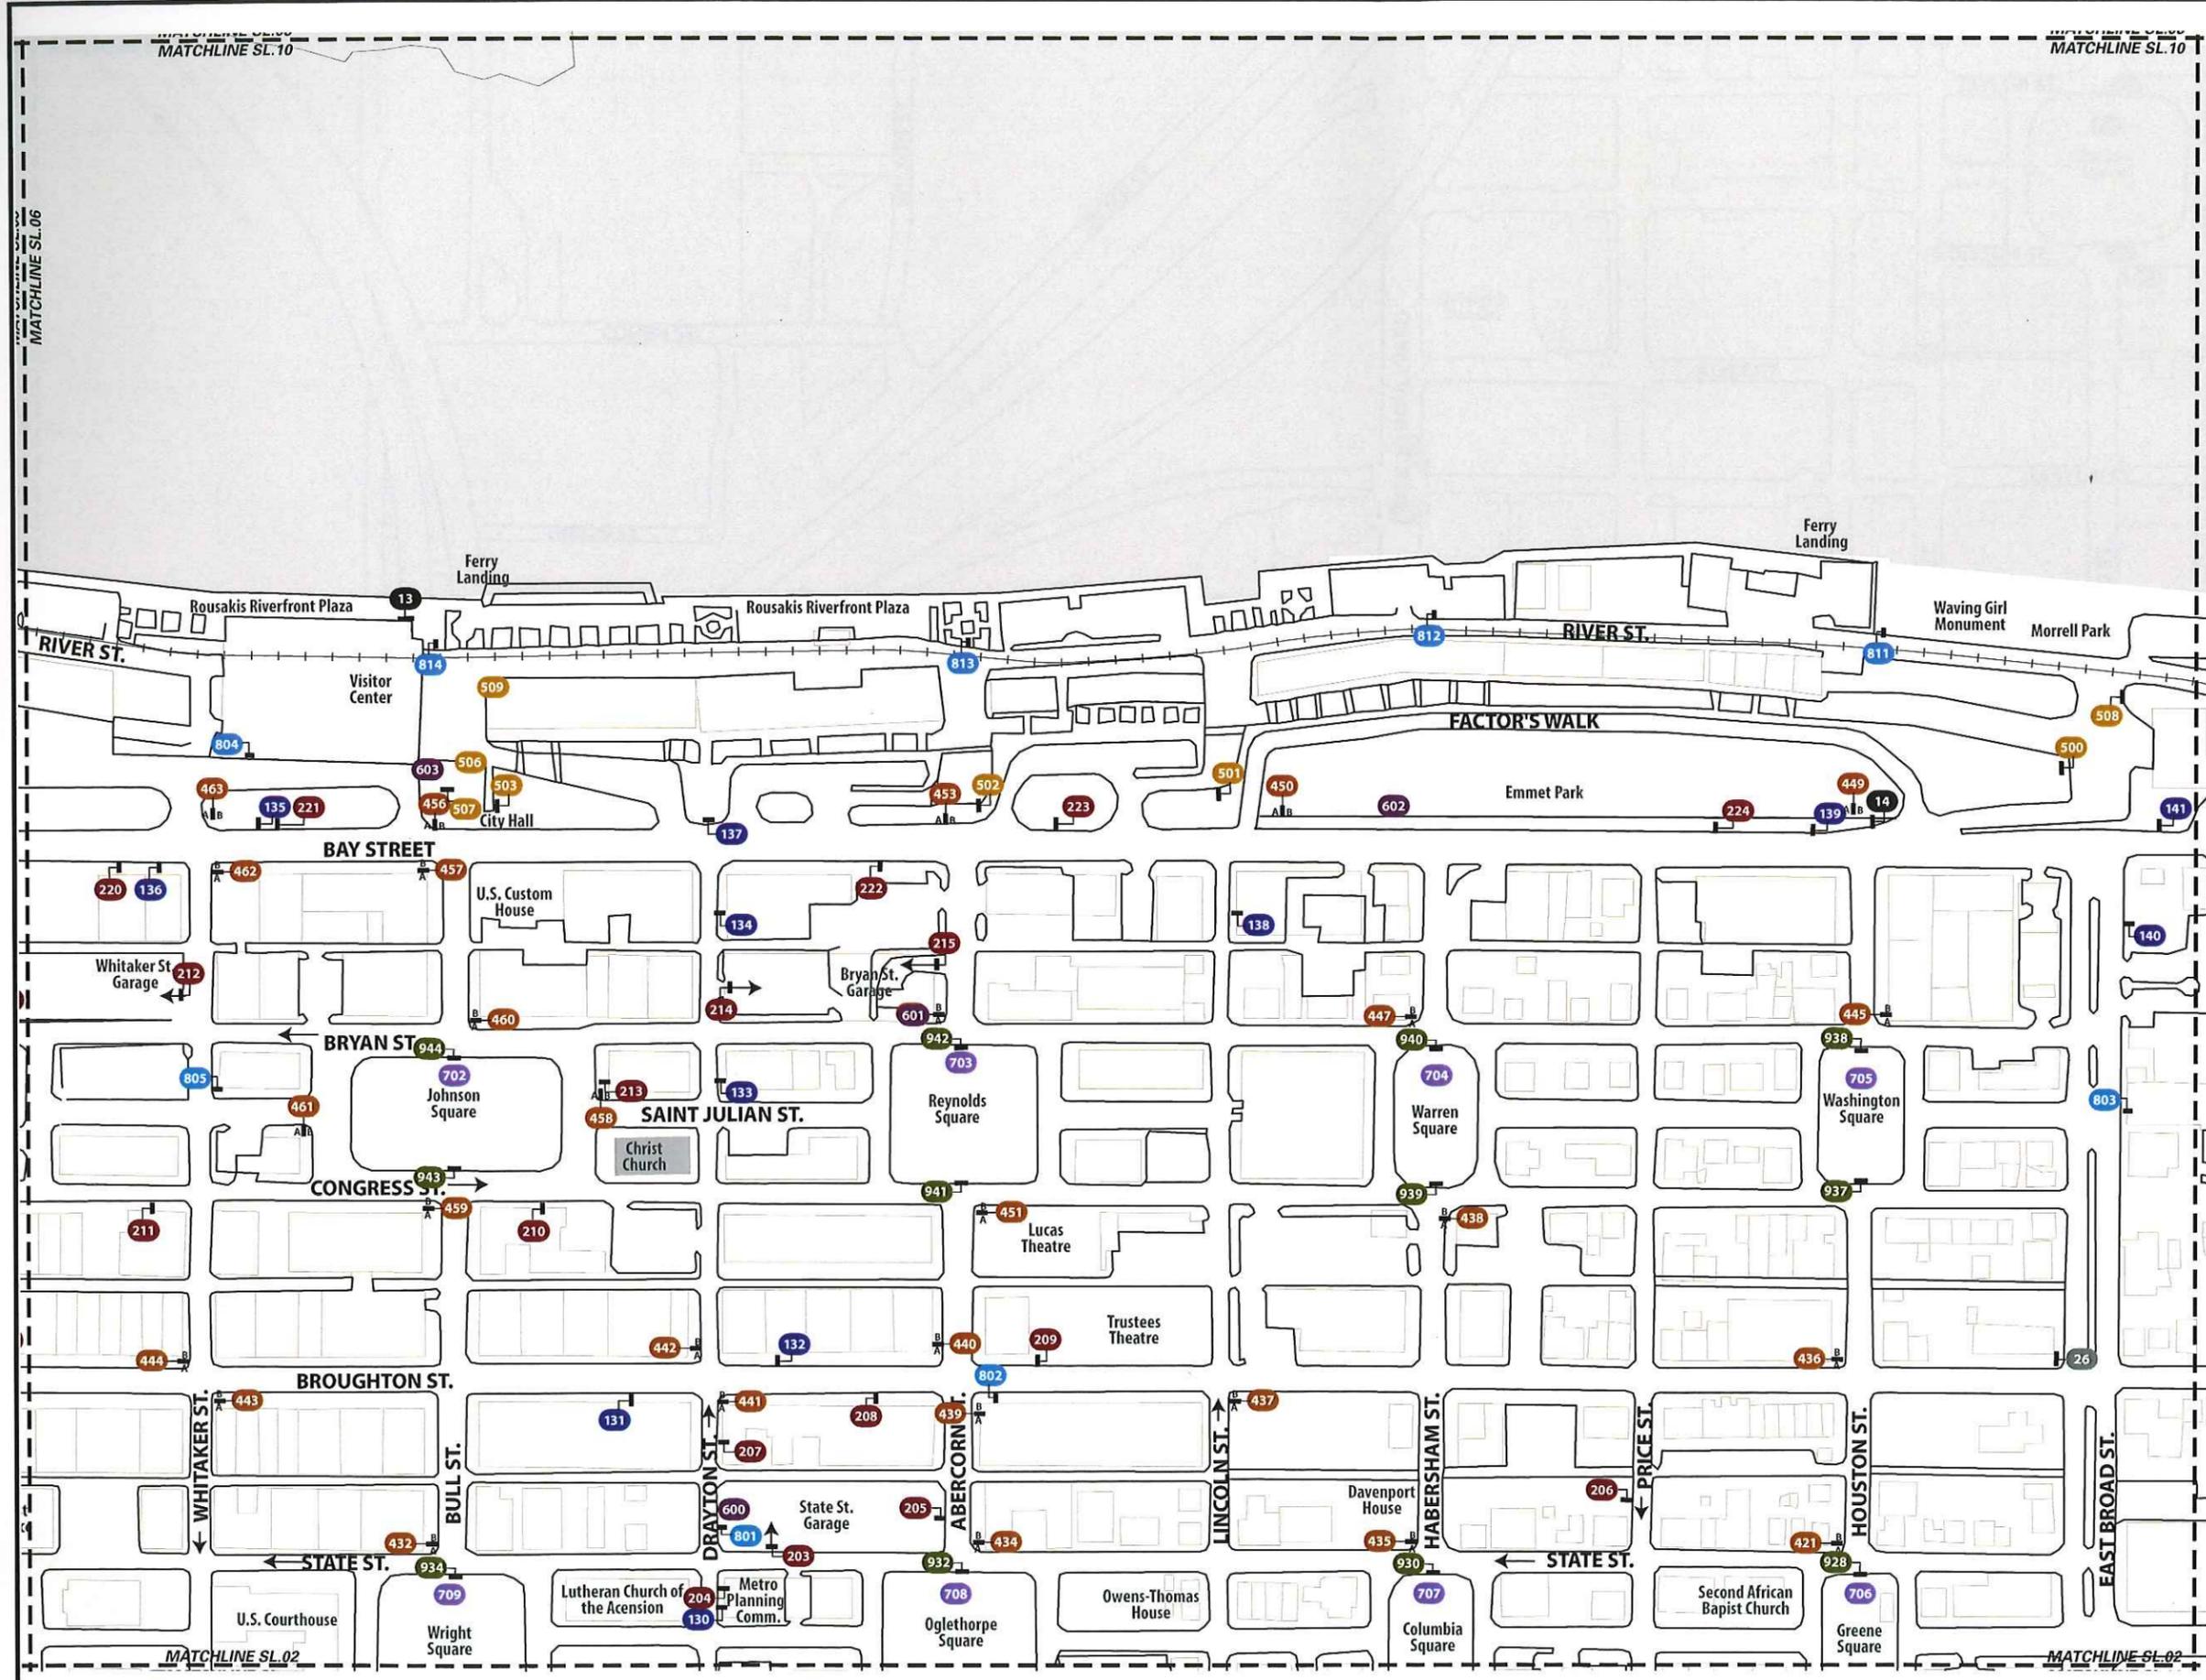

LEGEND

- 10 Gateways: GATE.1-2 (GATE.1 not shown)
- 20 District Boundary Marker: GATE.3
- 50 District Trailblazer: DIST.1
- 100 Vehicular Directional: VDIR.1-4
- 200 Parking Signs: PARK.1-2
- 300 Bridge/ Airport Trail: TRAIL.1-2
- 400 Pedestrian Directional: PDIR.1-1A
- 500 River Street Directional: RIVER.1-4
- 600 Kiosks: KIOSK.1
- 700 Maps: MAP.1
- 800 Shuttle Stops: BUS.1
- 900 Destination ID: DEST.1-3

ENVIRONMENTS & EXPERIENCES

merje

The Widener Building, Suite 1500
 One South Penn Square
 Philadelphia, PA 19107
 T 215.599.4407 F 215.636.9989
www.merjedesign.com


SUBCONSULTANT	
DATE 11/24/08	CLIENT / PROJECT Management and Mobilty Board, Savannah GA
DRAWN BY: SP	Hist. Landmarks Dist. and Convention Dist. Wayfinding and Signage Program
These drawings are meant for DESIGN INTENT ONLY and are not for construction. Contractor shall verify and be responsible for all dimensions and conditions of the job. Contractor shall be familiar with the site and conditions it presents. This office must be notified of any variations from the dimensions and conditions shown on this drawing. Shop drawings and details must be submitted to this office for approval prior to proceeding with fabrication. All copy shall be proofread by client and legal requirements checked by legal department.	PROJECT NO. Y41.08001
	SHEET TITLE Sign Location Plan
REVISIONS	SHEET NO. SL.03

MATCHLINE SL.05

MATCHLINE SL.05

LEGEND

- 10** Gateways: GATE.1-2 (GATE.1 not shown)
- 20** District Boundary Marker: GATE.3
- 50** District Trailblazer: DIST.1
- 100** Vehicular Directional: VDIR.1-4
- 200** Parking Signs: PARK.1-2
- 300** Bridge/ Airport Trail: TRAIL.1-2
- 400** Pedestrian Directional: PDIR.1-1A
- 500** River Street Directional: RIVER.1-4
- 600** Kiosks: KIOSK.1
- 700** Maps: MAP.1
- 800** Shuttle Stops: BUS.1
- 900** Destination ID: DEST.1-3

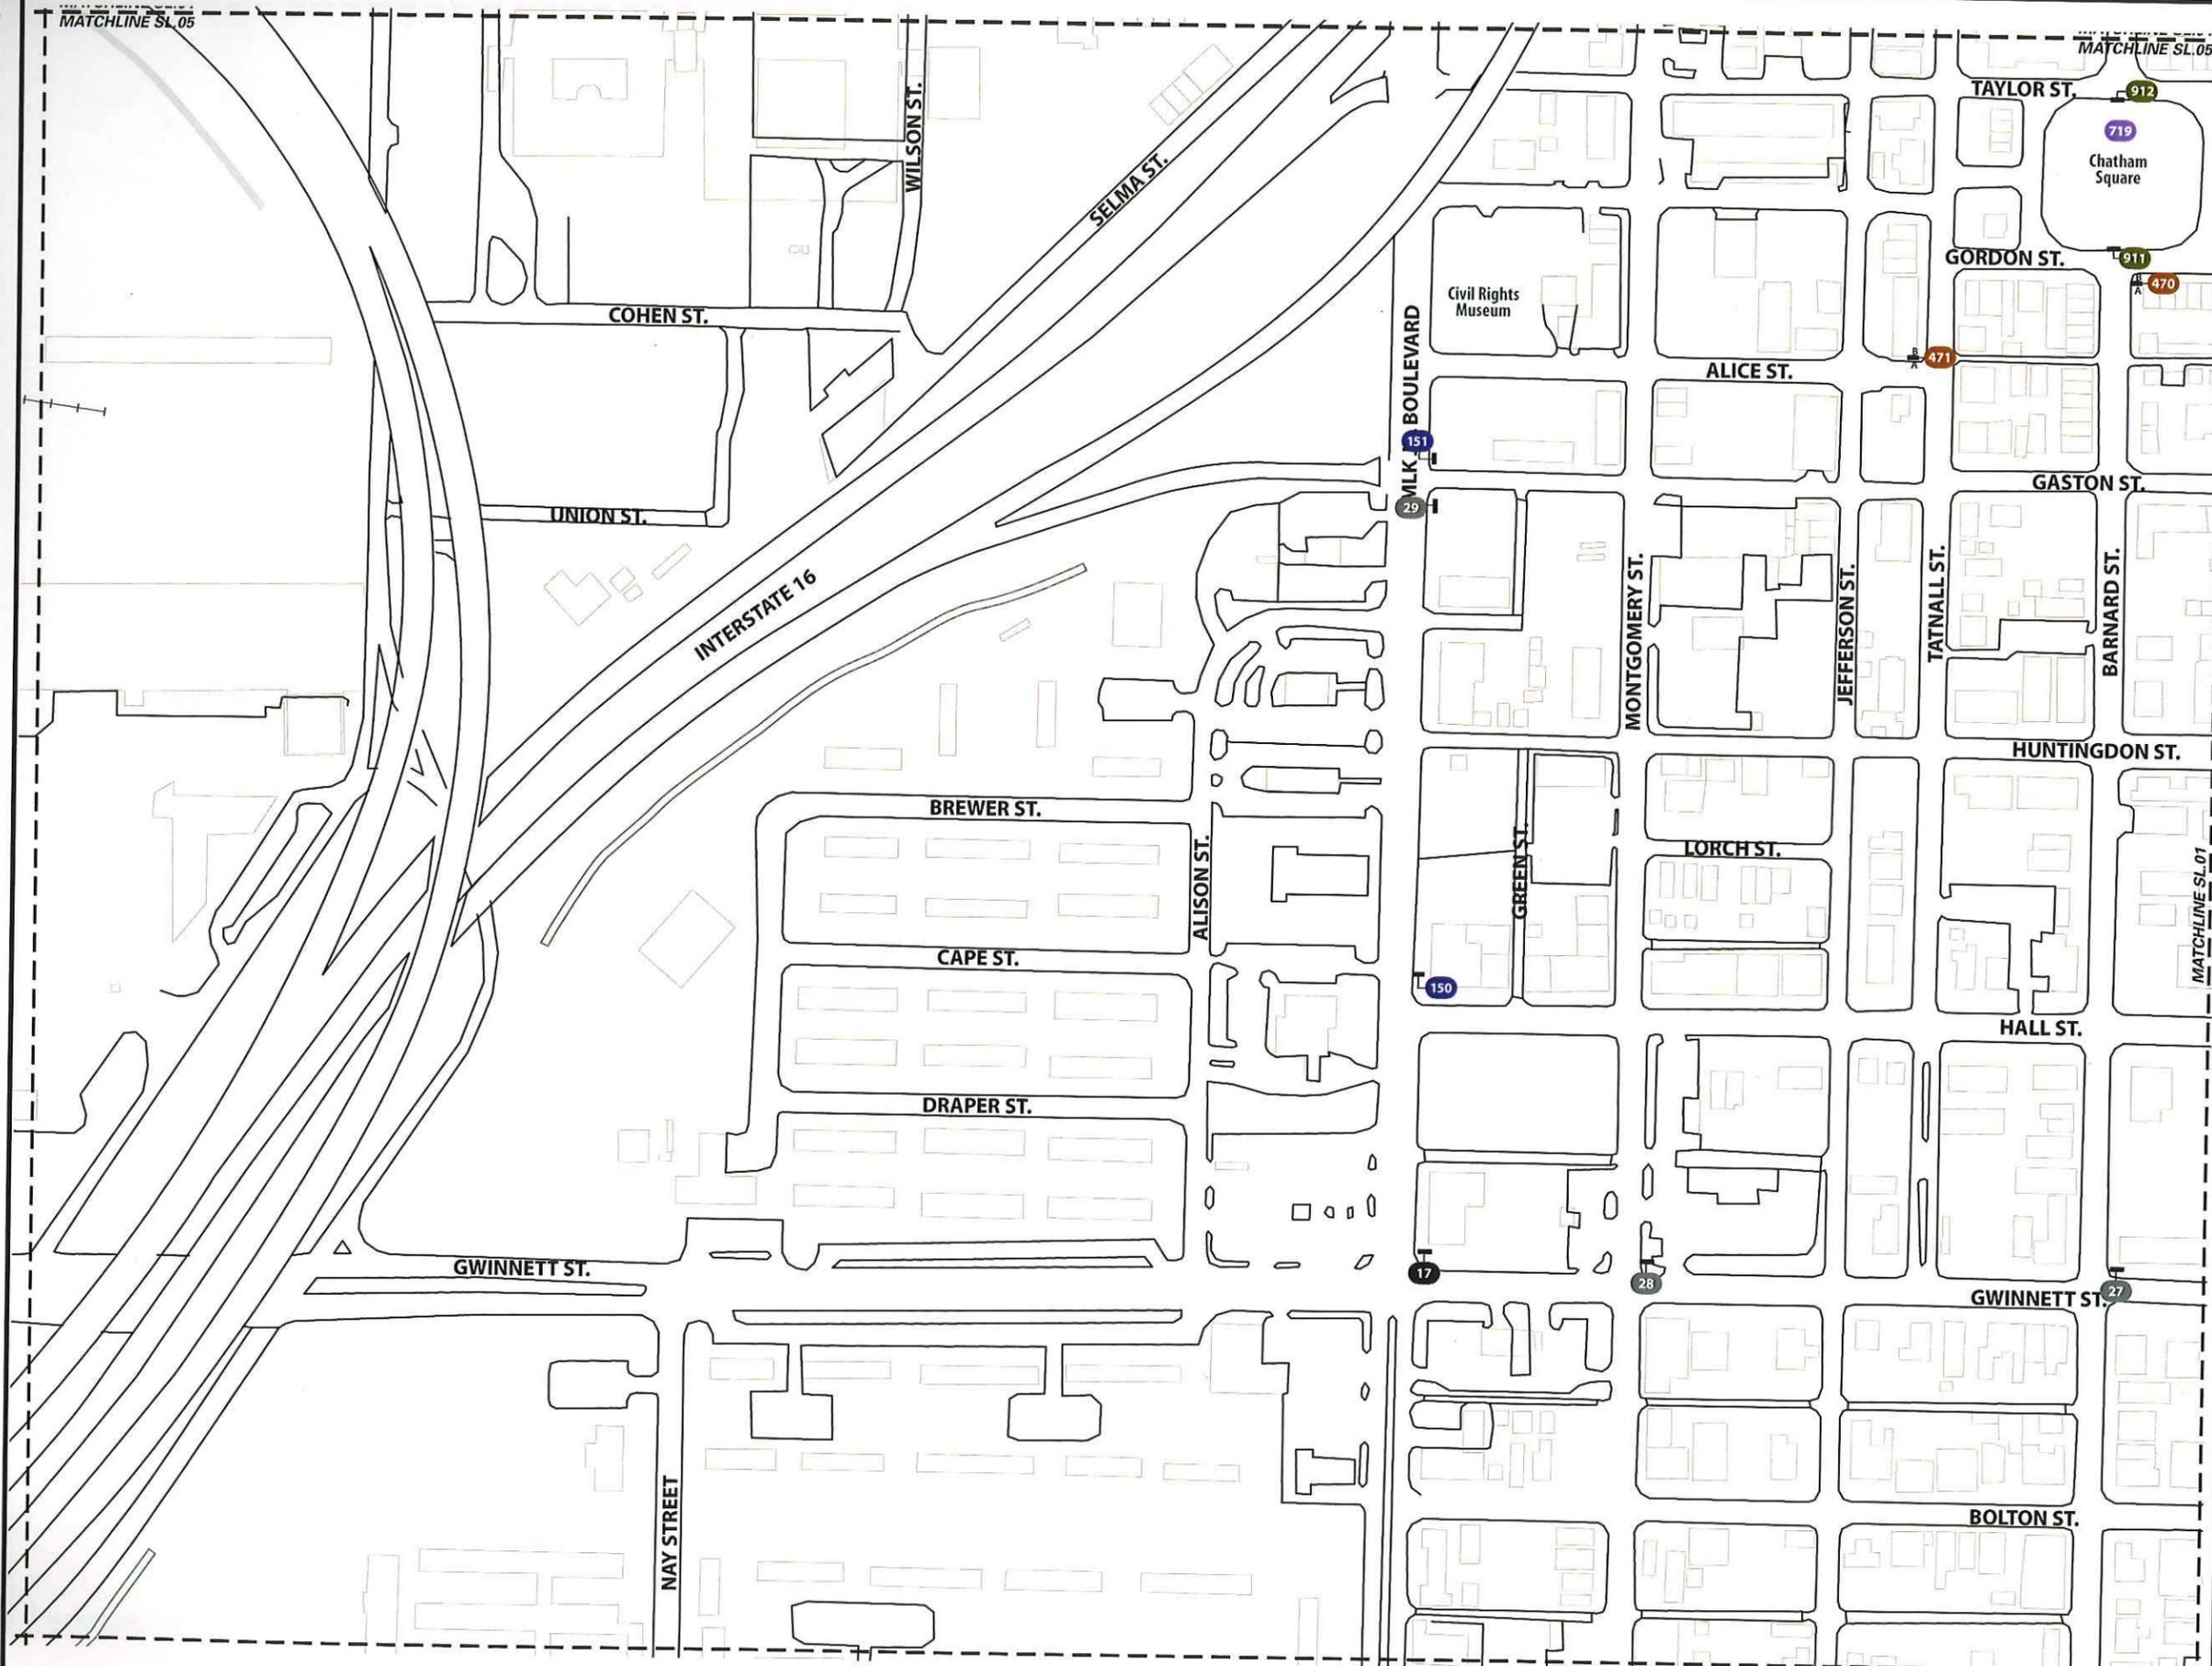


ENVIRONMENTS & EXPERIENCES

merje

The Widener Building, Suite 1500
 One South Penn Square
 Philadelphia, PA 19107
 T 215.599.4407 F 215.636.9989
 www.merjedesign.com

SUBCONSULTANT	
DATE 11/24/08	CLIENT / PROJECT Management and Mobility Board, Savannah GA
DRAWN BY: SP	Hist. Landmarks Dist. and Convention Dist. Wayfinding and Signage Program
<small>These drawings are meant for DESIGN INTENT ONLY and are not for construction. Contractor shall verify and be responsible for all dimensions and conditions of the job. Contractor shall be familiar with the site and conditions it presents. This office must be notified of any variations from the dimensions and conditions shown on this drawing. Shop drawings and details must be submitted to this office for approval prior to proceeding with fabrication. All copy shall be proofread by client and legal requirements checked by legal department.</small>	PROJECT NO. Y41.08001
	SHEET TITLE Sign Location Plan
REVISIONS	SHEET NO. SL.04

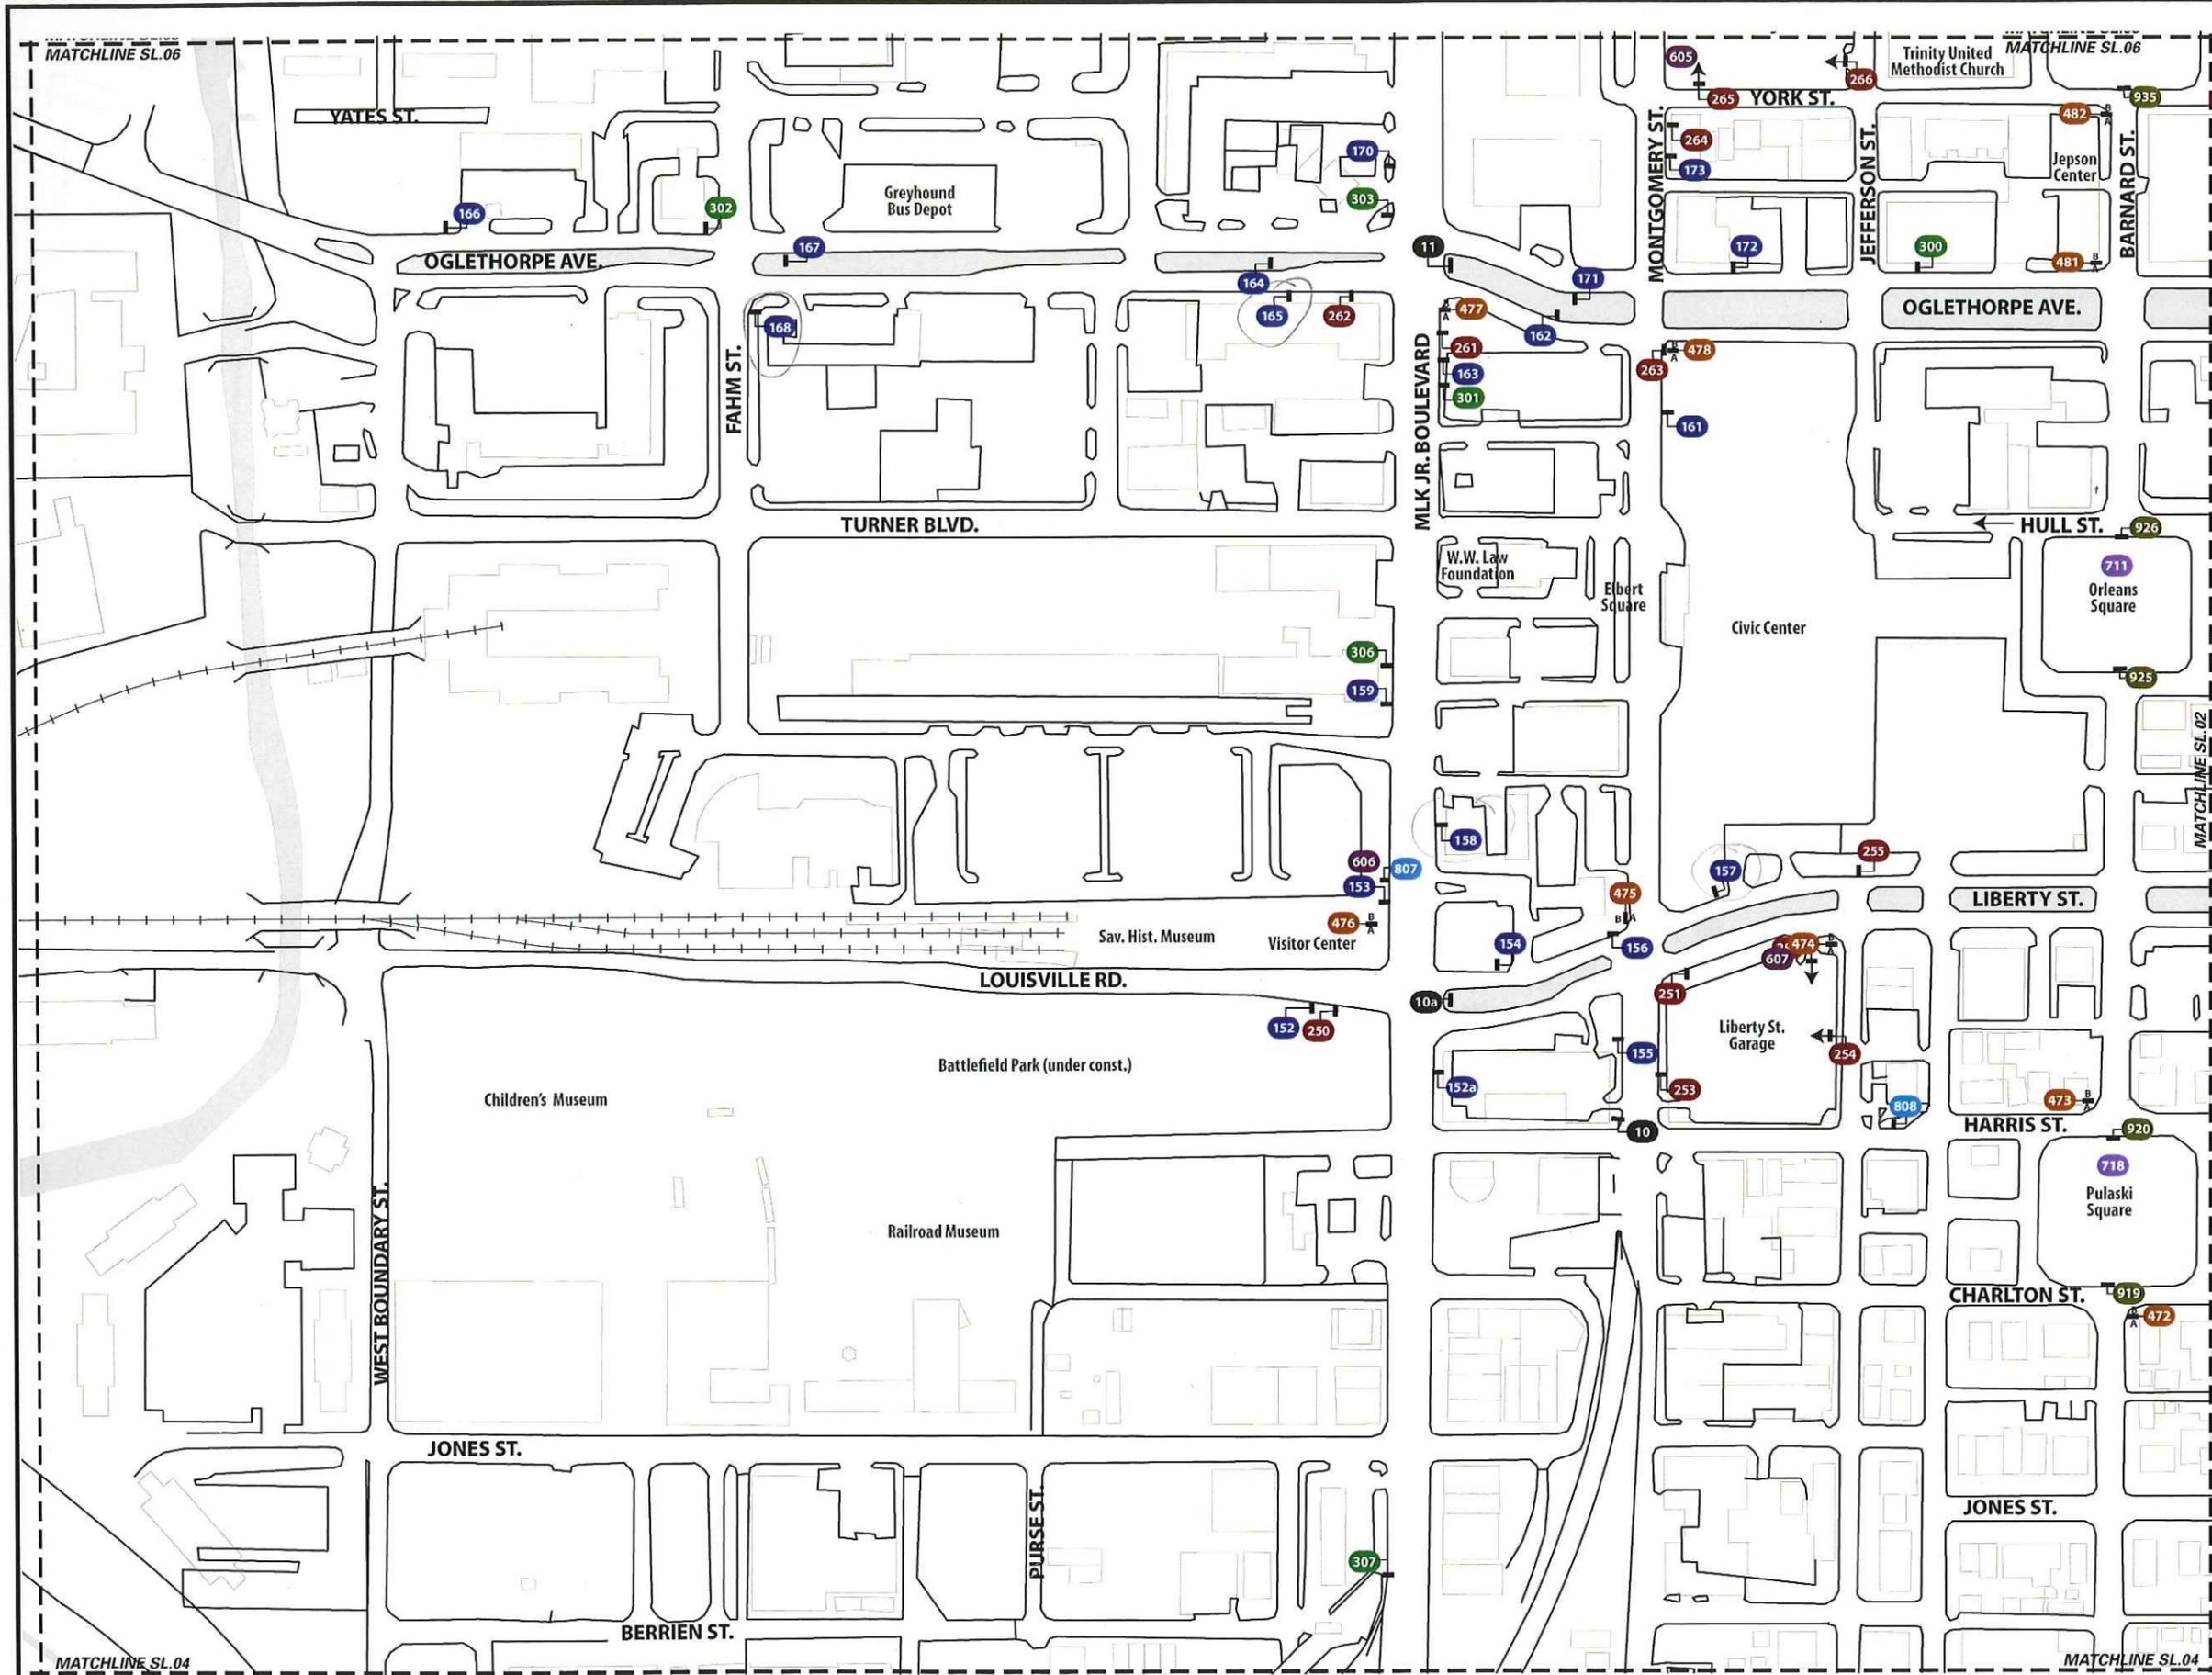


- LEGEND**
- 10** Gateways: GATE.1-2 (GATE.1 not shown)
 - 20** District Boundary Marker: GATE.3
 - 50** District Trailblazer: DIST.1
 - 100** Vehicular Directional: VDIR.1-4
 - 200** Parking Signs: PARK.1-2
 - 300** Bridge/ Airport Trail: TRAIL.1-2
 - 400** Pedestrian Directional: PDIR.1-1A
 - 500** River Street Directional: RIVER.1-4
 - 600** Kiosks: KIOSK.1
 - 700** Maps: MAP.1
 - 800** Shuttle Stops: BUS.1
 - 900** Destination ID: DEST.1-3

ENVIRONMENTS & EXPERIENCES

merje

The Widener Building, Suite 1500
 One South Penn Square
 Philadelphia, PA 19107
 T 215.599.4407 F 215.636.9989
 www.merjedesign.com

SUBCONSULTANT	
DATE	11/24/08
DRAWN BY:	SP
<small>These drawings are meant for DESIGN INTENT ONLY and are not for construction. Contractor shall verify and be responsible for all dimensions and conditions of the job. Contractor shall be familiar with the site and conditions it presents. This office must be notified of any variations from the dimensions and conditions shown on this drawing. Shop drawings and details must be submitted to this office for approval prior to proceeding with fabrication. All copy shall be proofread by client and legal requirements checked by legal department.</small>	
CLIENT / PROJECT	Management and Mobility Board, Savannah GA Hist. Landmarks Dist. and Convention Dist. Wayfinding and Signage Program
PROJECT NO.	Y41.08001
SHEET TITLE	Sign Loction Plan
REVISIONS	
SHEET NO.	SL.05

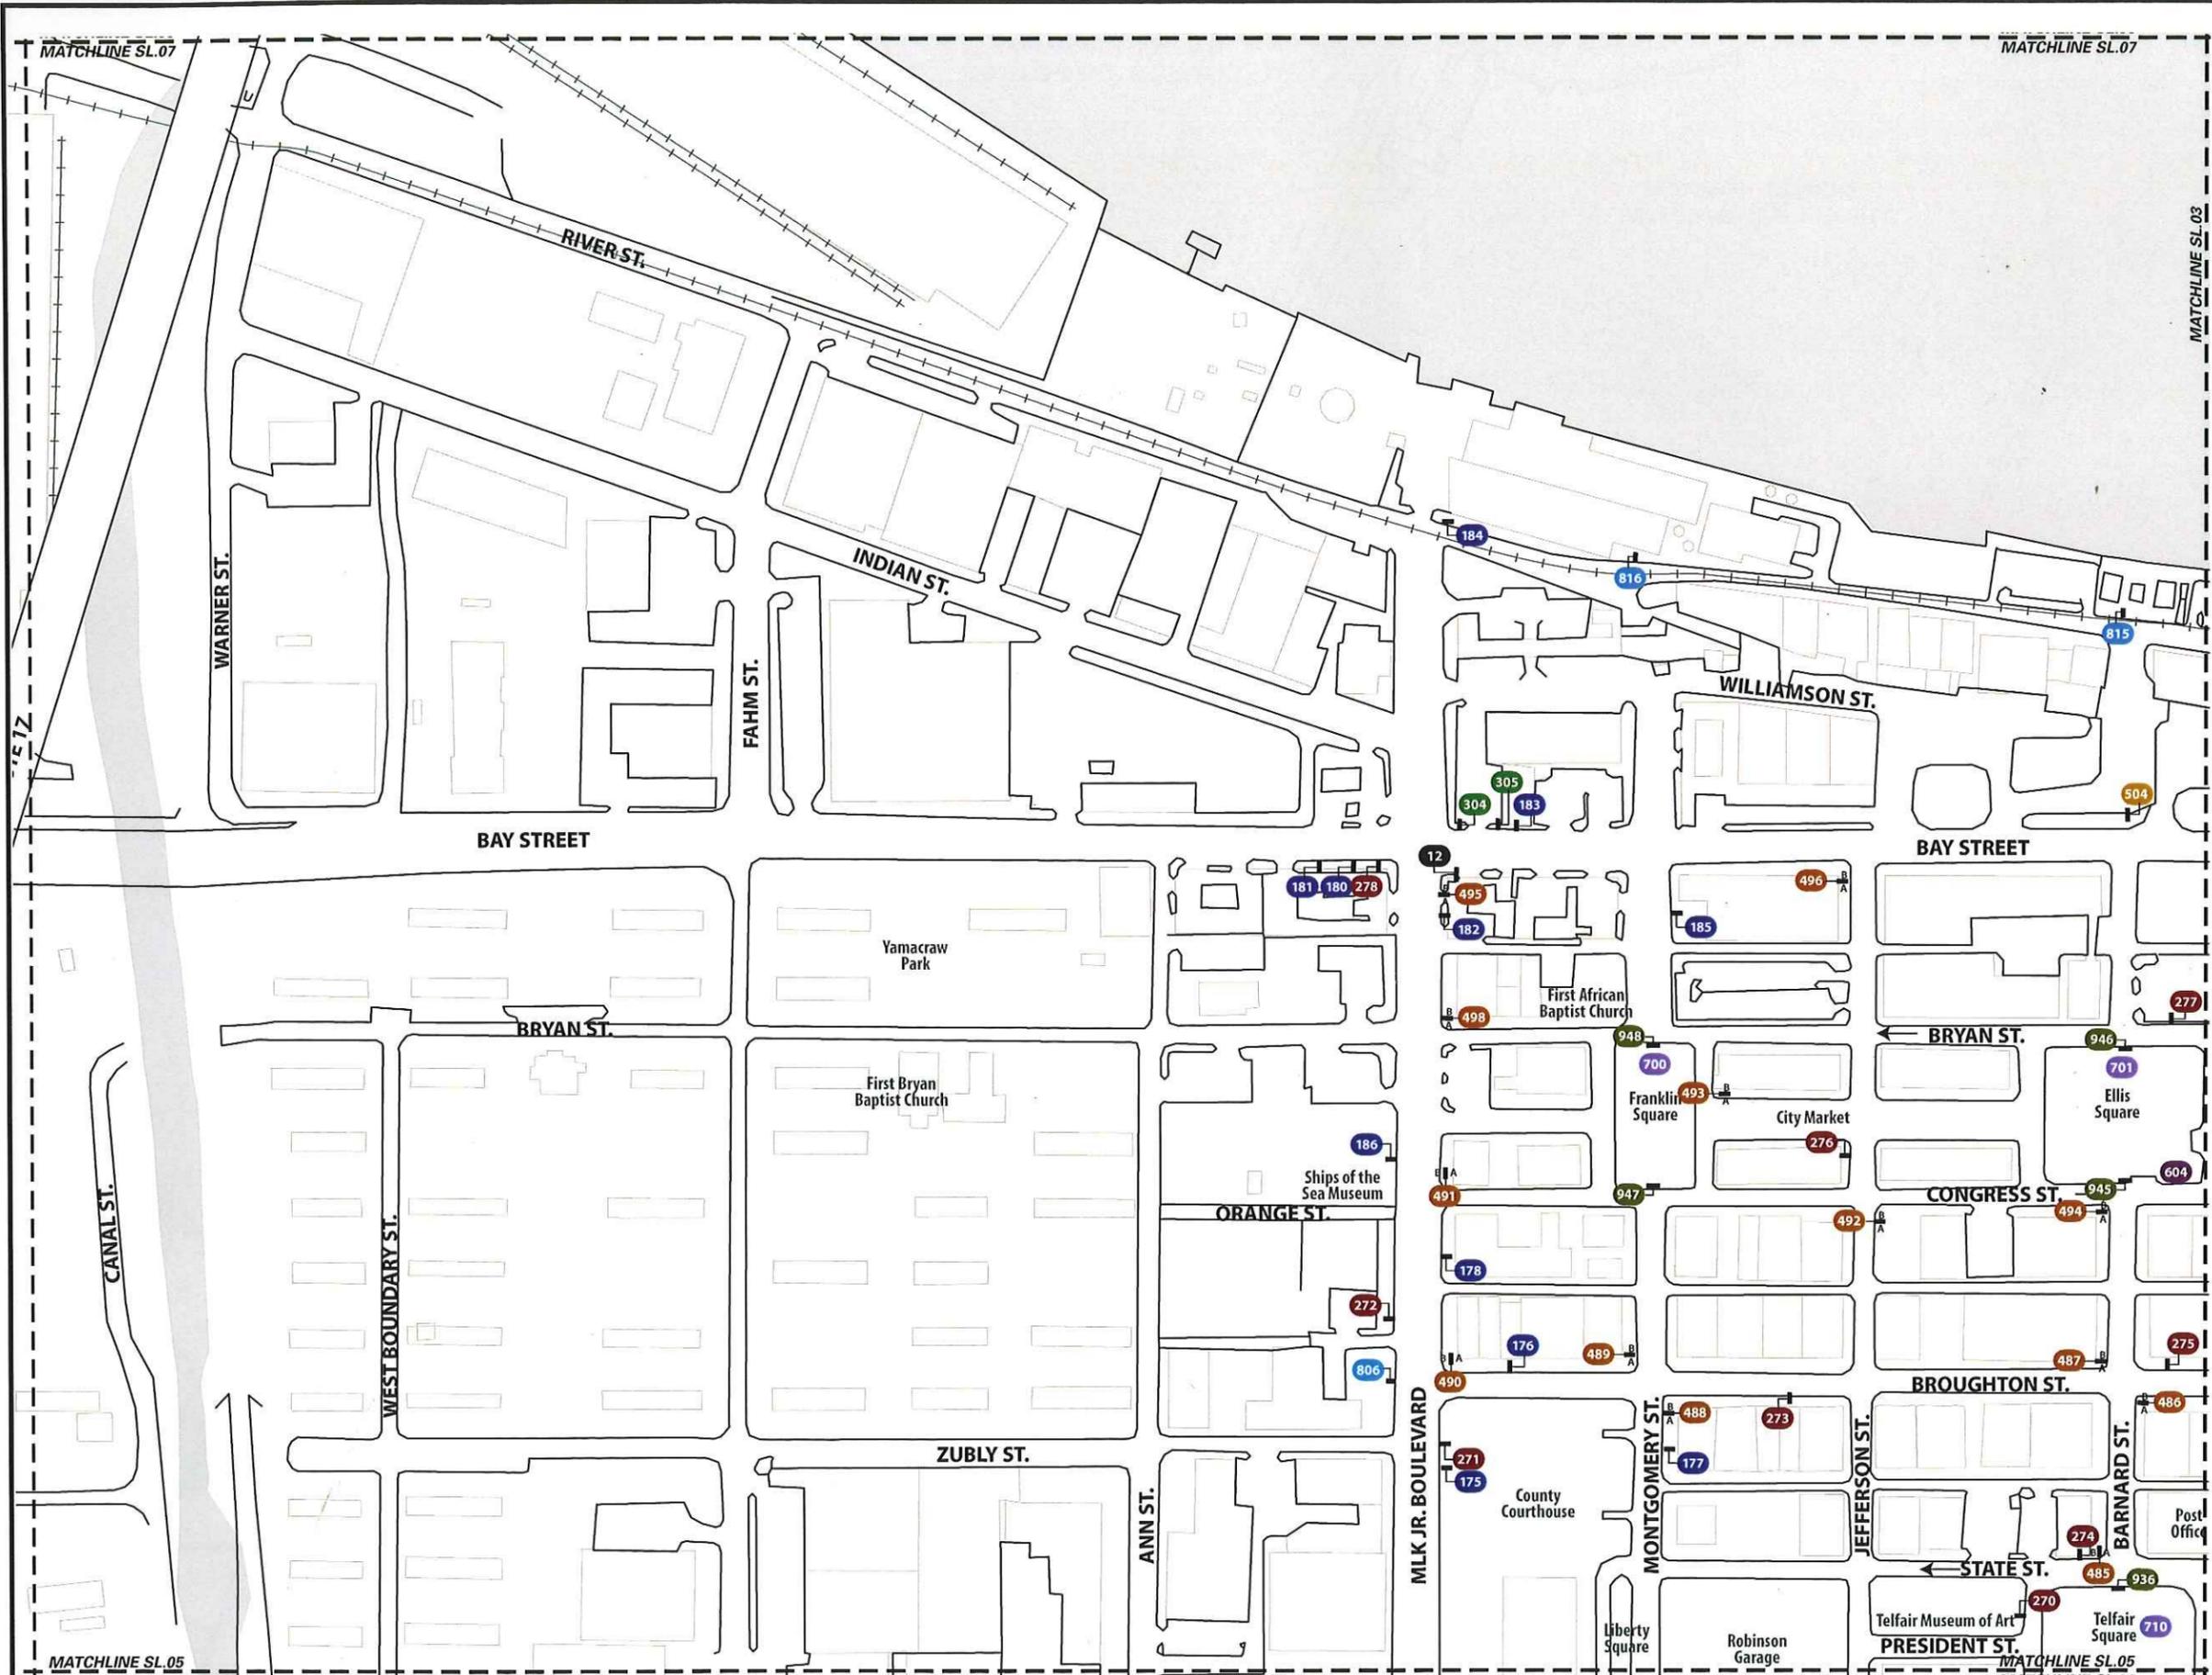

- LEGEND**
- 10** Gateways: GATE.1-2 (GATE.1 not shown)
 - 20** District Boundary Marker: GATE.3
 - 50** District Trailblazer: DIST.1
 - 100** Vehicular Directional: VDIR.1-4
 - 200** Parking Signs: PARK.1-2
 - 300** Bridge/ Airport Trail: TRAIL.1-2
 - 400** Pedestrian Directional: PDIR.1-1A
 - 500** River Street Directional: RIVER.1-4
 - 600** Kiosks: KIOSK.1
 - 700** Maps: MAP.1
 - 800** Shuttle Stops: BUS.1
 - 900** Destination ID: DEST.1-3

ENVIRONMENTS & EXPERIENCES

merje

The Widener Building, Suite 1500
 One South Penn Square
 Philadelphia, PA 19107
 T 215.599.4407 F 215.636.9989
 www.merjedesign.com

SUBCONSULTANT		CLIENT / PROJECT
DATE	11/24/08	Management and Mobility Board, Savannah GA
DRAWN BY:	SP	Hist. Landmarks Dist. and Convention Dist. Wayfinding and Signage Program
<p>These drawings are meant for DESIGN INTENT ONLY and are not for construction. Contractor shall verify and be responsible for all dimensions and conditions of the job. Contractor shall be familiar with the site and conditions it presents. This office must be notified of any variations from the dimensions and conditions shown on this drawing. Shop drawings and details must be submitted to this office for approval prior to proceeding with fabrication. All copy shall be proofread by client and legal requirements checked by legal department.</p>		PROJECT NO. Y41.08001
REVISIONS		SHEET TITLE
		Sign Location Plan
		SHEET NO.
		SL.06



LEGEND

- 10** Gateways: GATE.1-2 (GATE.1 not shown)
- 20** District Boundary Marker: GATE.3
- 50** District Trailblazer: DIST.1
- 100** Vehicular Directional: VDIR.1-4
- 200** Parking Signs: PARK.1-2
- 300** Bridge/ Airport Trail: TRAIL.1-2
- 400** Pedestrian Directional: PDIR.1-1A
- 500** River Street Directional: RIVER.1-4
- 600** Kiosks: KIOSK.1
- 700** Maps: MAP.1
- 800** Shuttle Stops: BUS.1
- 900** Destination ID: DEST.1-3


ENVIRONMENTS & EXPERIENCES

merje

The Widener Building, Suite 1500
One South Penn Square
Philadelphia, PA 19107
T 215.599.4407 F 215.636.9989
www.merjedesign.com

SUBCONSULTANT

DATE	11/24/08	CLIENT / PROJECT
DRAWN BY:	SP	Management and Mobility Board, Savannah GA
These drawings are meant for DESIGN INTENT ONLY and are not for construction. Contractor shall verify and be responsible for all dimensions and conditions of the job. Contractor shall be familiar with the site and conditions it presents. This office must be notified of any variations from the dimensions and conditions shown on this drawing. Shop drawings and details must be submitted to this office for approval prior to proceeding with fabrication. All copy shall be proofread by client and legal requirements checked by legal department.		Hist. Landmarks Dist. and Convention Dist. Wayfinding and Signage Program
REVISIONS		PROJECT NO. Y41.08001
		SHEET TITLE
		Sign Location Plan
		SHEET NO.
		SL.07

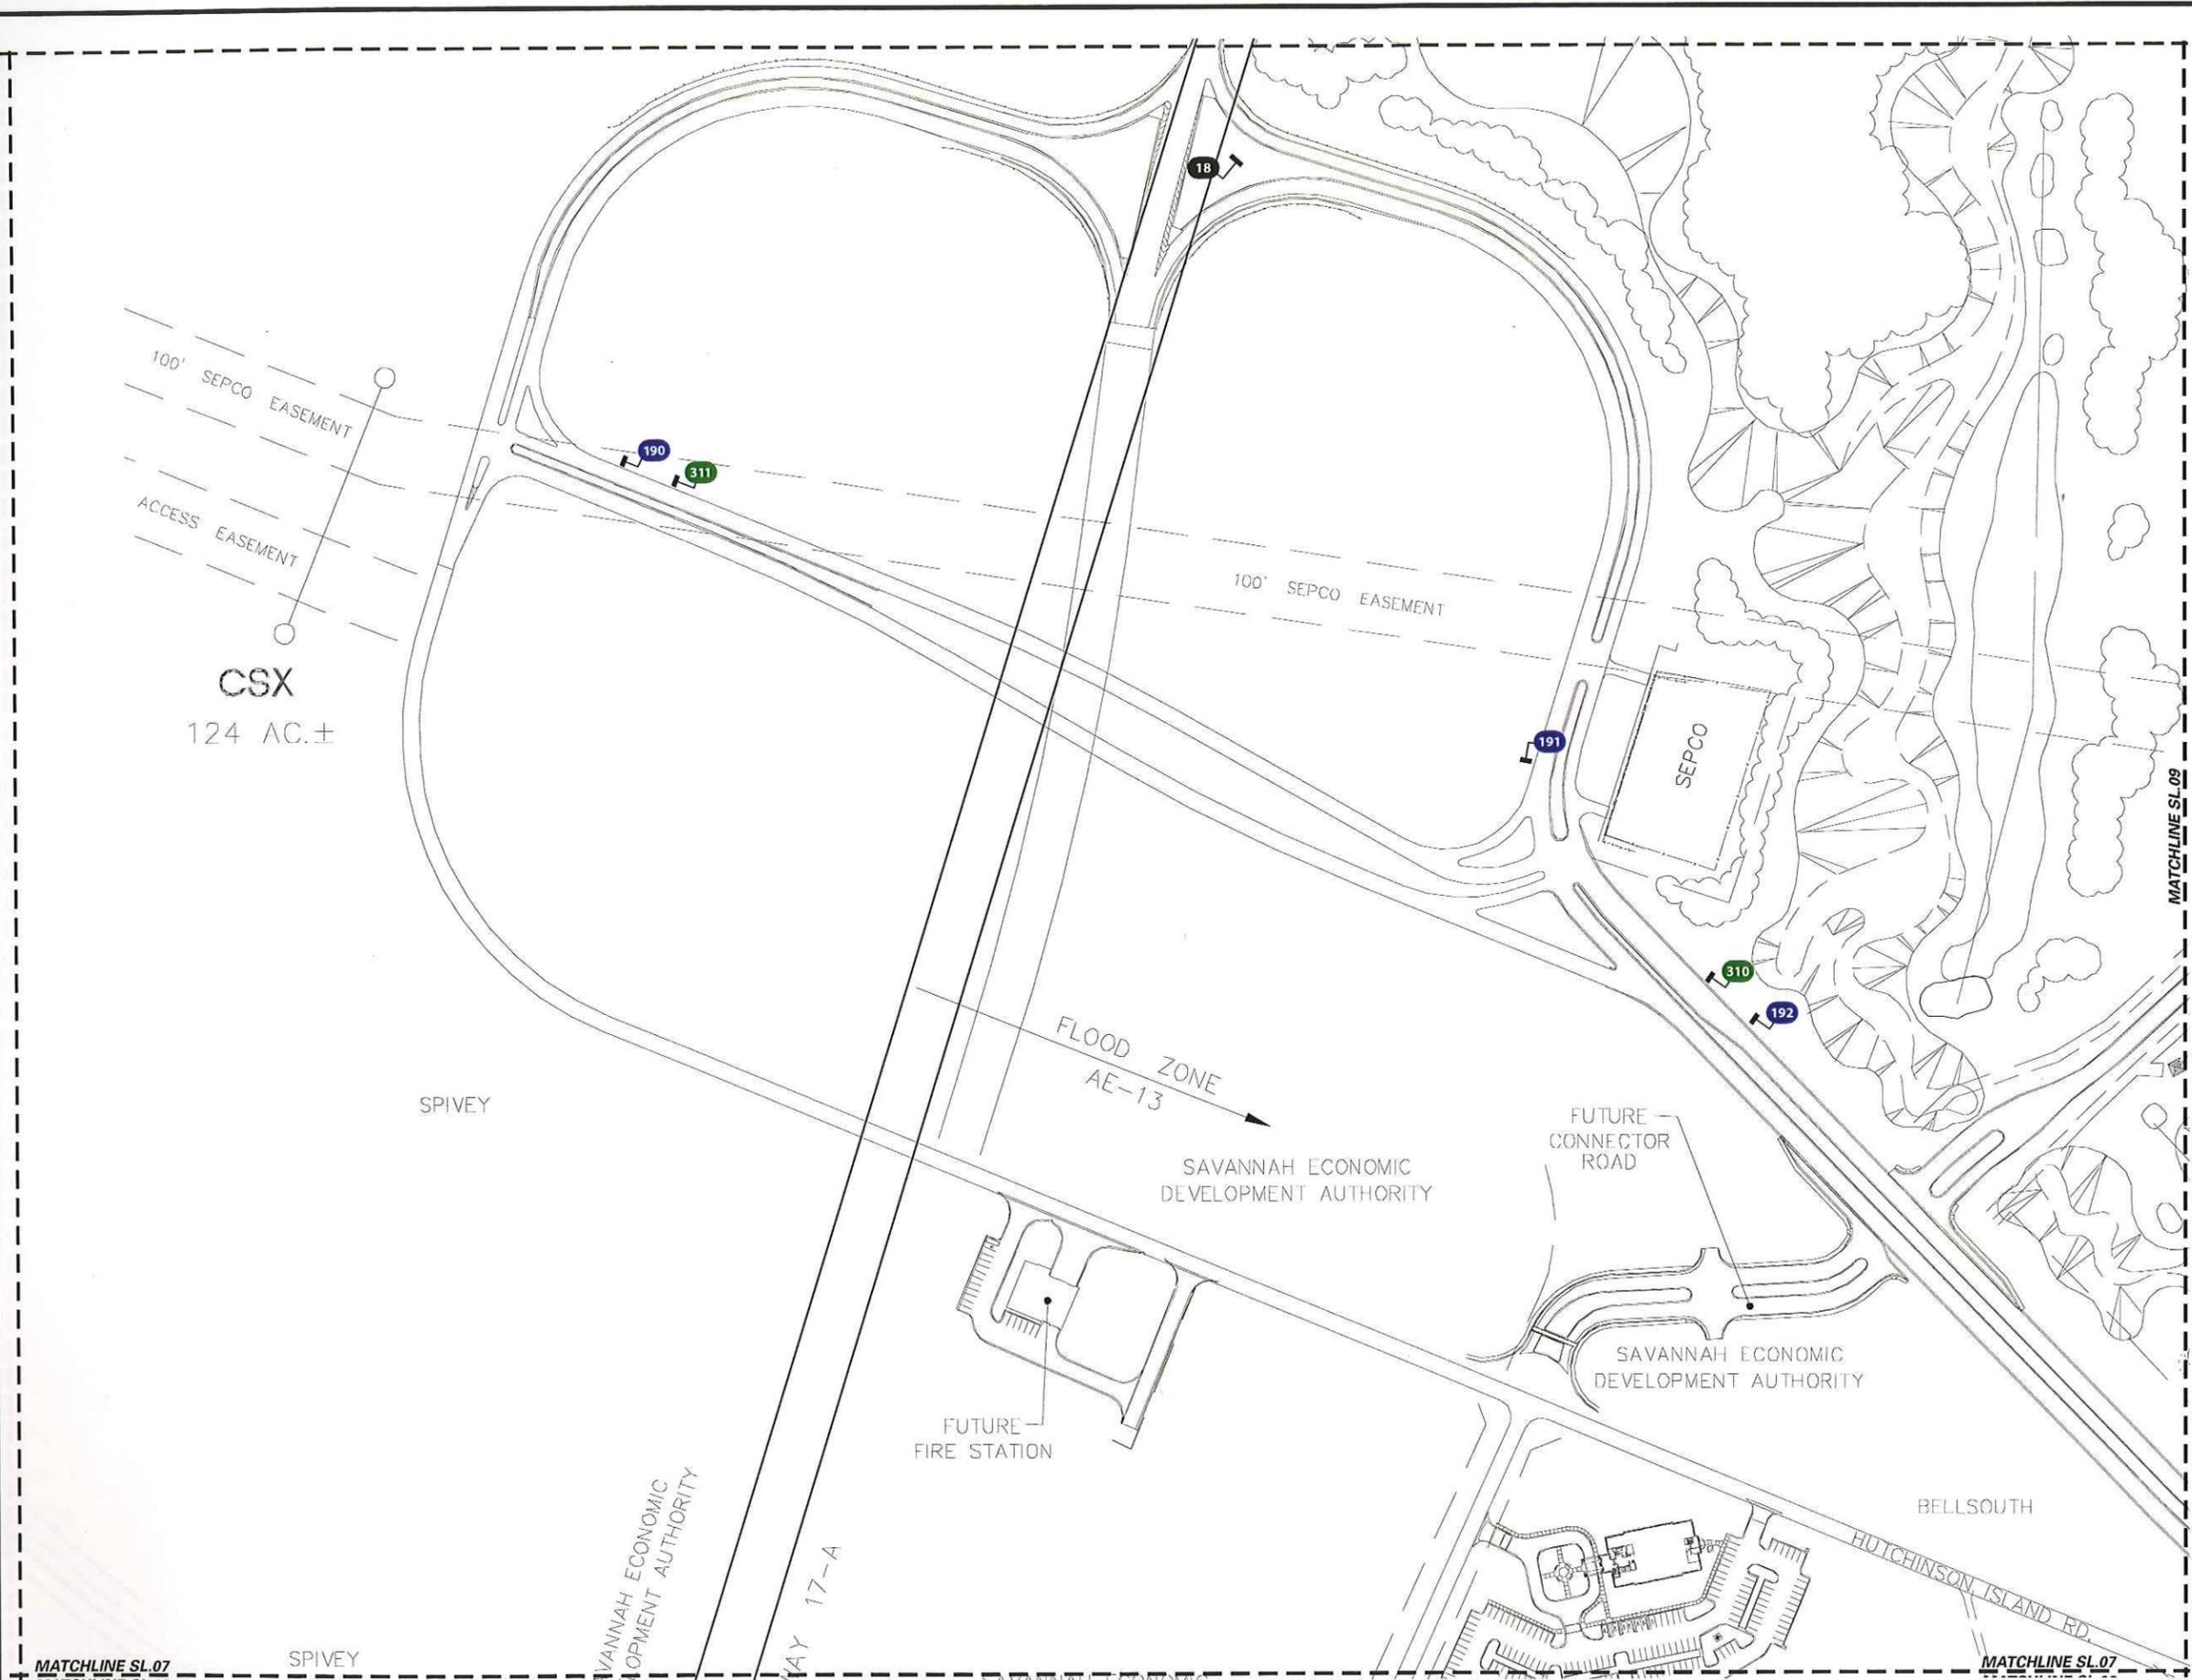


- LEGEND**
- 10** Gateways: GATE.1-2 (GATE.1 not shown)
 - 20** District Boundary Marker: GATE.3
 - 50** District Trailblazer: DIST.1
 - 100** Vehicular Directional: VDIR.1-4
 - 200** Parking Signs: PARK.1-2
 - 300** Bridge/ Airport Trail: TRAIL.1-2
 - 400** Pedestrian Directional: PDIR.1-1A
 - 500** River Street Directional: RIVER.1-4
 - 600** Kiosks: KIOSK.1
 - 700** Maps: MAP.1
 - 800** Shuttle Stops: BUS.1
 - 900** Destination ID: DEST.1-3

ENVIRONMENTS & EXPERIENCES

merje

The Widener Building, Suite 1500
 One South Penn Square
 Philadelphia, PA 19107
 T 215.599.4407 F 215.636.9989
 www.merjedesign.com

SUBCONSULTANT		CLIENT / PROJECT	
DATE	11/24/08	Management and Mobility Board, Savannah GA	
DRAWN BY:	SP	Hist. Landmarks Dist. and Convention Dist. Wayfinding and Signage Program	
<small>These drawings are meant for DESIGN INTENT ONLY and are not for construction. Contractor shall verify and be responsible for all dimensions and conditions of the job. Contractor shall be familiar with the site and conditions it presents. This office must be notified of any variations from the dimensions and conditions shown on this drawing. Shop drawings and details must be submitted to this office for approval prior to proceeding with fabrication. All copy shall be proofread by client and legal requirements checked by legal department.</small>		PROJECT NO.	Y41.08001
		SHEET TITLE	
REVISIONS		Sign Loction Plan	
SHEET NO.		SL.08	

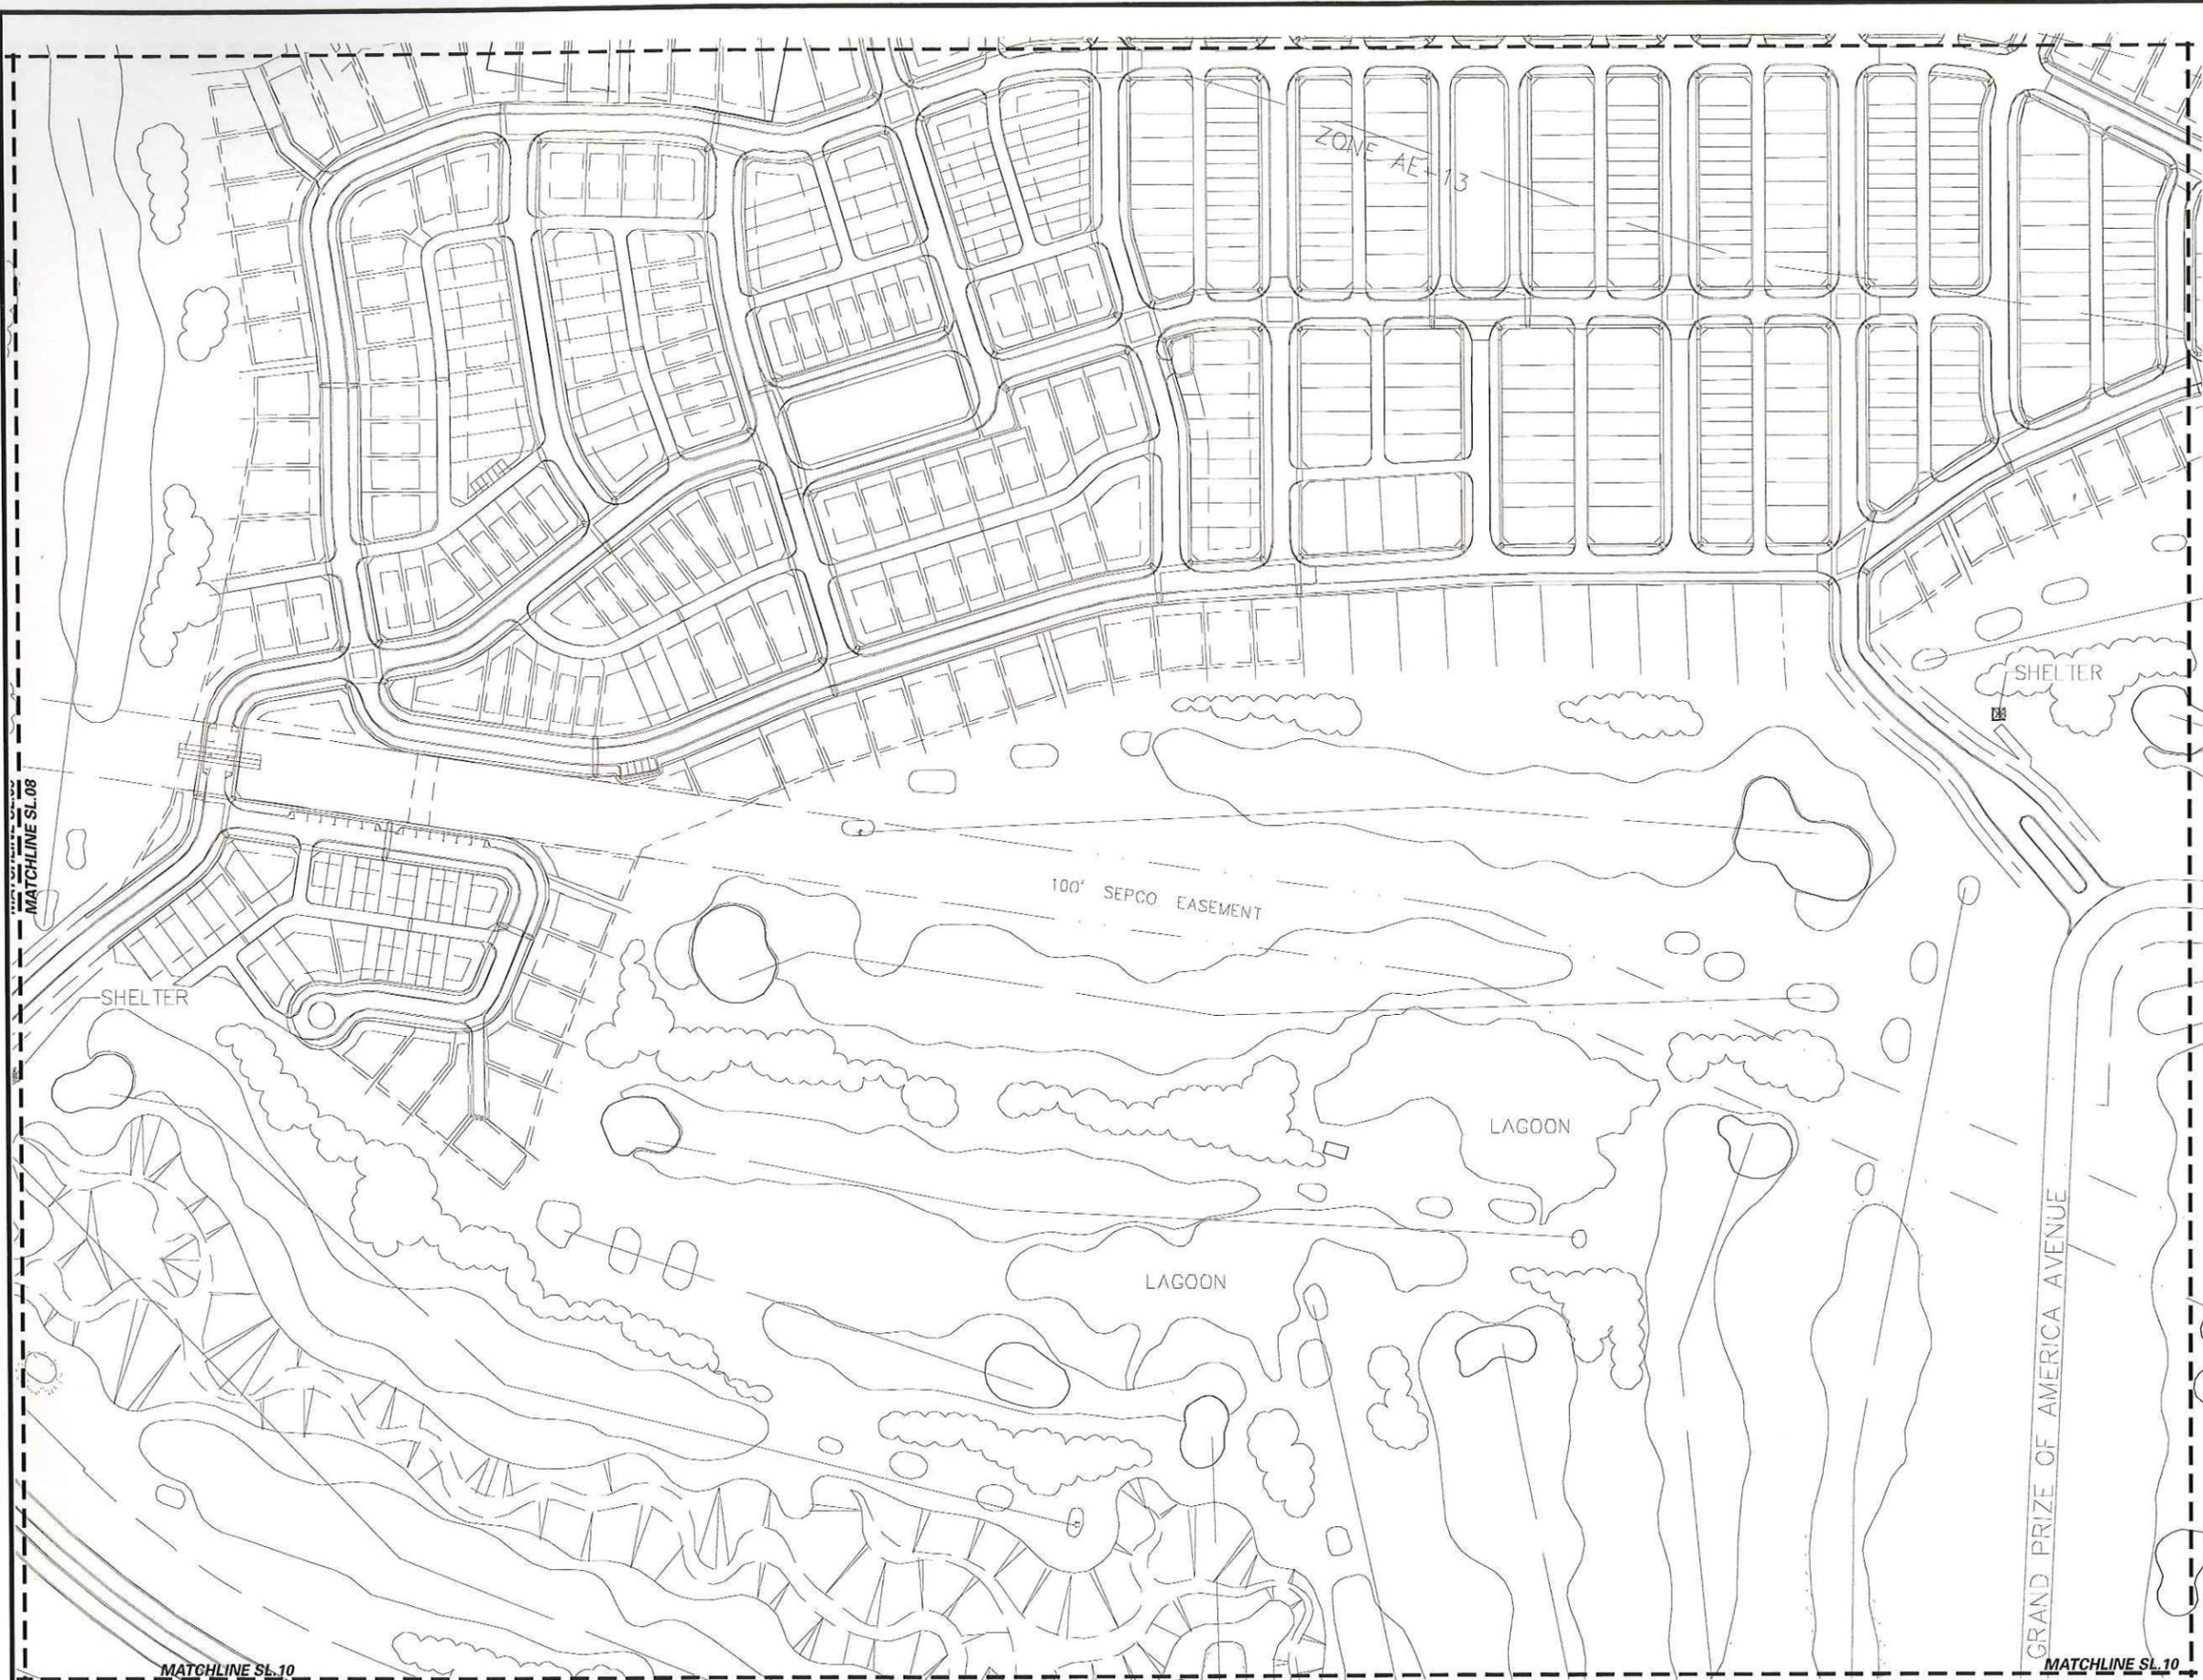

LEGEND


- 10** Gateways: GATE.1-2 (GATE.1 not shown)
- 20** District Boundary Marker: GATE.3
- 50** District Trailblazer: DIST.1
- 100** Vehicular Directional: VDIR.1-4
- 200** Parking Signs: PARK.1-2
- 300** Bridge/ Airport Trail: TRAIL.1-2
- 400** Pedestrian Directional: PDIR.1-1A
- 500** River Street Directional: RIVER.1-4
- 600** Kiosks: KIOSK.1
- 700** Maps: MAP.1
- 800** Shuttle Stops: BUS.1
- 900** Destination ID: DEST.1-3

ENVIRONMENTS & EXPERIENCES

merJe

The Widener Building, Suite 1500
 One South Penn Square
 Philadelphia, PA 19107
 T 215.599.4407 F 215.636.9989
 www.merjedesign.com

SUBCONSULTANT		CLIENT / PROJECT	
DATE	11/24/08	Management and Mobility Board, Savannah GA	
DRAWN BY:	SP	Hist. Landmarks Dist. and Convention Dist. Wayfinding and Signage Program	
<small>These drawings are meant for DESIGN INTENT ONLY and are not for construction. Contractor shall verify and be responsible for all dimensions and conditions of the job. Contractor shall be familiar with the site and conditions it presents. This office must be notified of any variations from the dimensions and conditions shown on this drawing. Shop drawings and details must be submitted to this office for approval prior to proceeding with fabrication. All copy shall be proofread by client and legal requirements checked by legal department.</small>		PROJECT NO.	Y41.08001
		SHEET TITLE	Sign Loction Plan
REVISIONS		SHEET NO.	SL.09

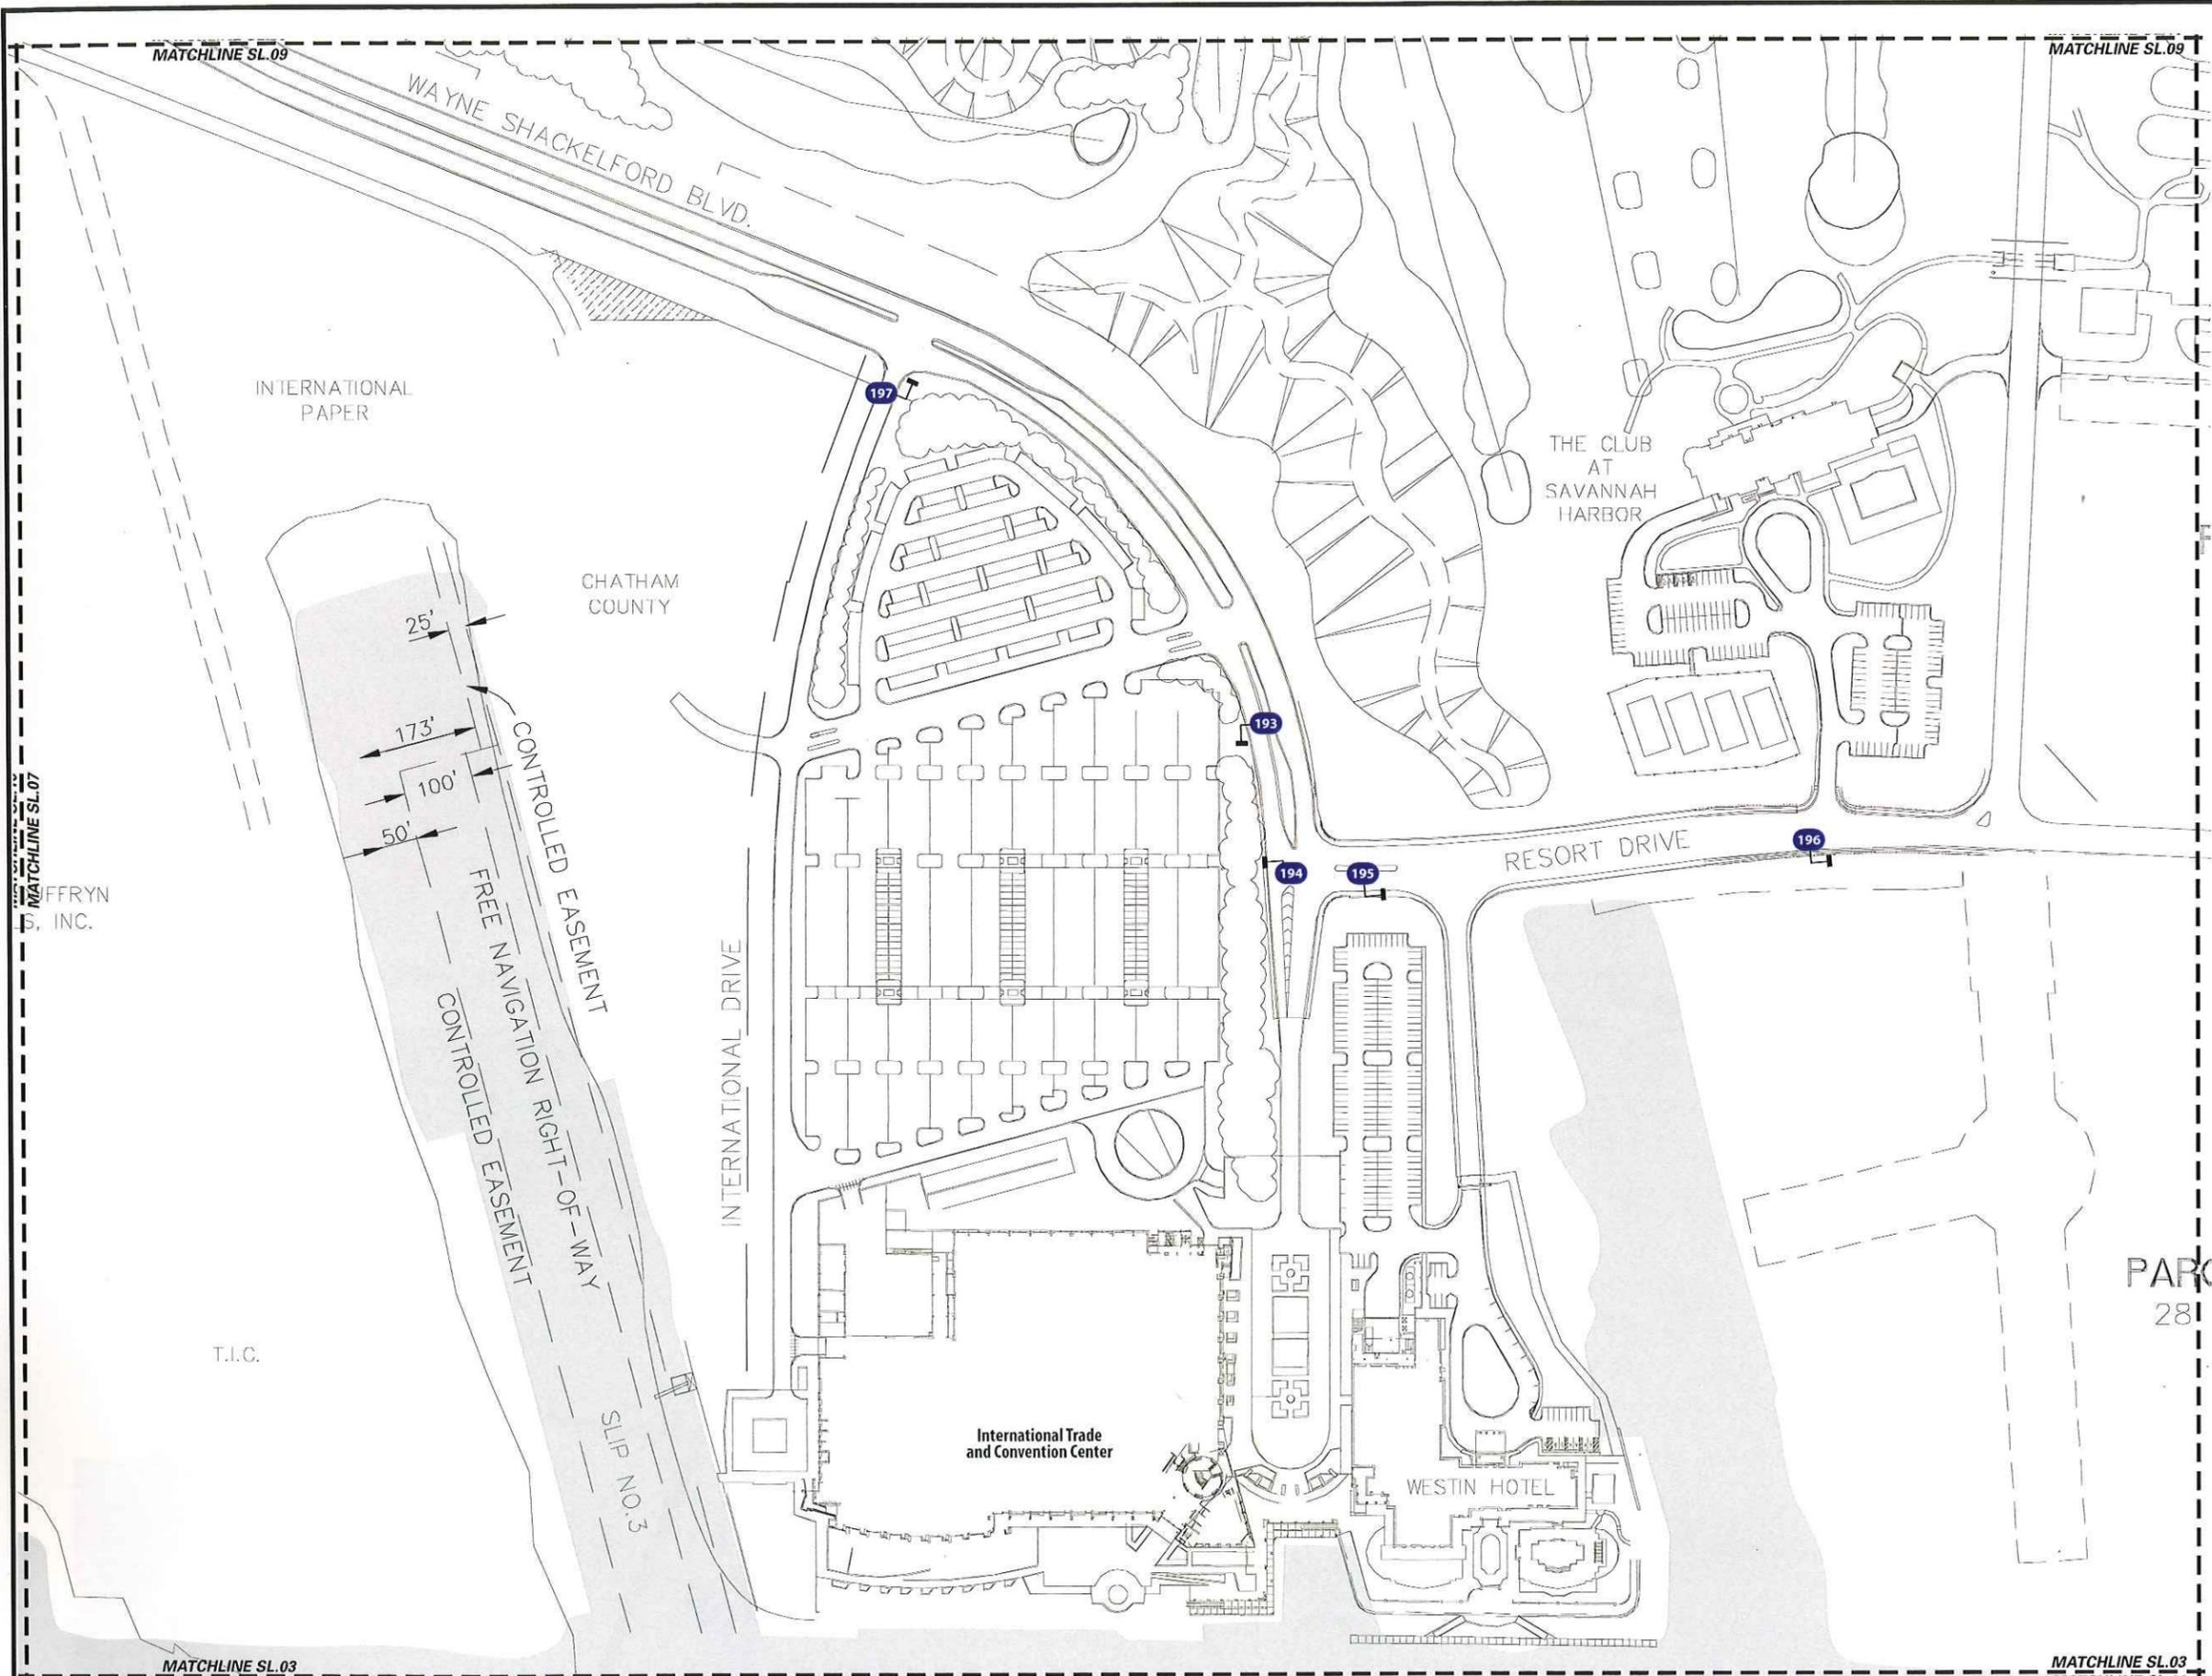

- LEGEND**
- 10** Gateways: GATE.1-2 (GATE.1 not shown)
 - 20** District Boundary Marker: GATE.3
 - 50** District Trailblazer: DIST.1
 - 100** Vehicular Directional: VDIR.1-4
 - 200** Parking Signs: PARK.1-2
 - 300** Bridge/ Airport Trail: TRAIL.1-2
 - 400** Pedestrian Directional: PDIR.1-1A
 - 500** River Street Directional: RIVER.1-4
 - 600** Kiosks: KIOSK.1
 - 700** Maps: MAP.1
 - 800** Shuttle Stops: BUS.1
 - 900** Destination ID: DEST.1-3


MAFFRYN
INC.

ENVIRONMENTS & EXPERIENCES

merje

The Widener Building, Suite 1500
One South Penn Square
Philadelphia, PA 19107
T 215.599.4407 F 215.636.9989
www.merjedesign.com

SUBCONSULTANT		CLIENT / PROJECT
DATE	11/24/08	Management and Mobility Board, Savannah GA
DRAWN BY:	SP	Hist. Landmarks Dist. and Convention Dist. Wayfinding and Signage Program
<small>These drawings are meant for DESIGN INTENT ONLY and are not for construction. Contractor shall verify and be responsible for all dimensions and conditions of the job. Contractor shall be familiar with the site and conditions it presents. This office must be notified of any variations from the dimensions and conditions shown on this drawing. Shop drawings and details must be submitted to this office for approval prior to proceeding with fabrication. All copy shall be proofread by client and legal requirements checked by legal department.</small>		PROJECT NO. Y41.08001
REVISIONS		SHEET TITLE
		Sign Location Plan
		SHEET NO.
		SL.10

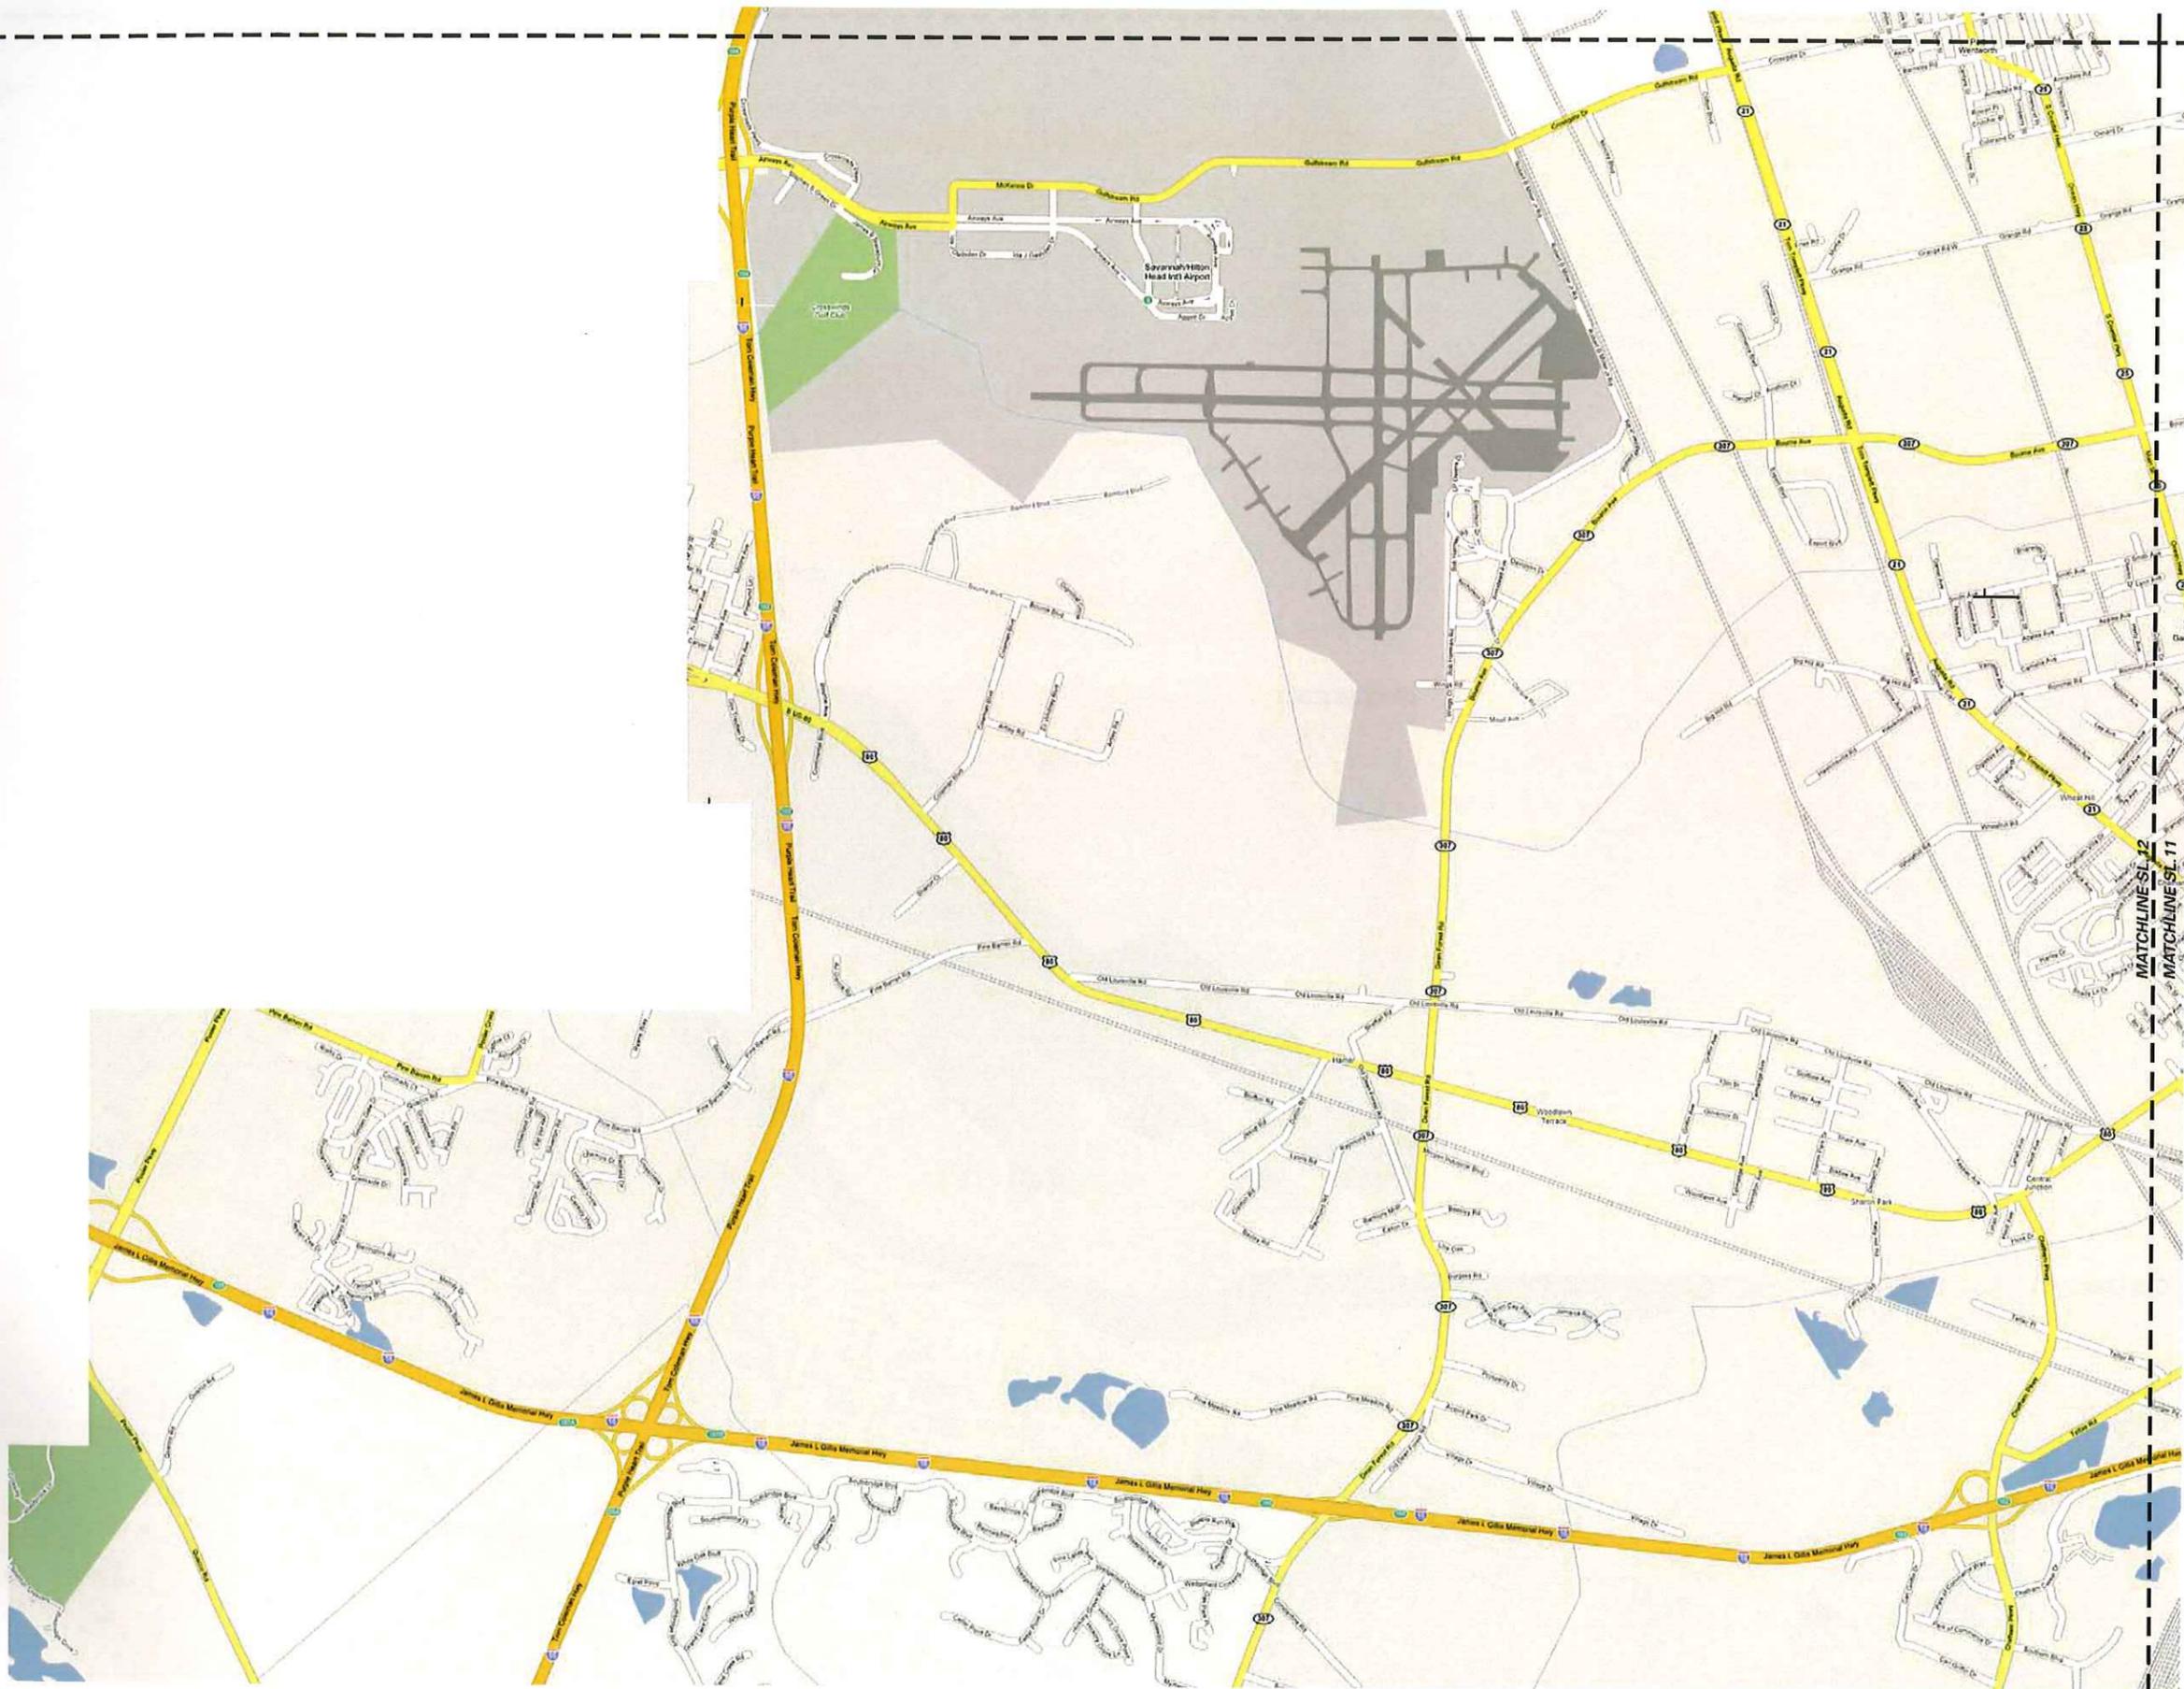

LEGEND

- 10** Gateways: GATE.1-2 (GATE.1 not shown)
- 20** District Boundary Marker: GATE.3
- 50** District Trailblazer: DIST.1
- 100** Vehicular Directional: VDIR.1-4
- 200** Parking Signs: PARK.1-2
- 300** Bridge/ Airport Trail: TRAIL.1-2
- 400** Pedestrian Directional: PDIR.1-1A
- 500** River Street Directional: RIVER.1-4
- 600** Kiosks: KIOSK.1
- 700** Maps: MAP.1
- 800** Shuttle Stops: BUS.1
- 900** Destination ID: DEST.1-3

ENVIRONMENTS & EXPERIENCES

merje

The Widener Building, Suite 1500
 One South Penn Square
 Philadelphia, PA 19107
 T 215.599.4407 F 215.636.9989
 www.merjedesign.com

SUBCONSULTANT	
DATE 11/24/08	CLIENT / PROJECT Management and Mobility Board, Savannah GA
DRAWN BY: SP	Hist. Landmarks Dist. and Convention Dist. Wayfinding and Signage Program
<p>These drawings are meant for DESIGN INTENT ONLY and are not for construction. Contractor shall verify and be responsible for all dimensions and conditions of the job. Contractor shall be familiar with the site and conditions it presents. This office must be notified of any variations from the dimensions and conditions shown on this drawing. Shop drawings and details must be submitted to this office for approval prior to proceeding with fabrication. All copy shall be proofread by client and legal requirements checked by legal department.</p>	PROJECT NO. Y41.08001
	SHEET TITLE Sign Loction Plan
	SHEET NO. SL.11
REVISIONS	



- LEGEND**
- 10** Gateways: GATE.1-2 (GATE.1 not shown)
 - 20** District Boundary Marker: GATE.3
 - 50** District Trailblazer: DIST.1
 - 100** Vehicular Directional: VDIR.1-4
 - 200** Parking Signs: PARK.1-2
 - 300** Bridge/ Airport Trail: TRAIL.1-2
 - 400** Pedestrian Directional: PDIR.1-1A
 - 500** River Street Directional: RIVER.1-4
 - 600** Kiosks: KIOSK.1
 - 700** Maps: MAP.1
 - 800** Shuttle Stops: BUS.1
 - 900** Destination ID: DEST.1-3

ENVIRONMENTS & EXPERIENCES

merje

The Widener Building, Suite 1500
 One South Penn Square
 Philadelphia, PA 19107
 T 215.599.4407 F 215.636.9989
 www.merjedesign.com

SUBCONSULTANT	
DATE 11/24/08	CLIENT / PROJECT Management and Mobility Board, Savannah GA
DRAWN BY: SP	Hist. Landmarks Dist. and Convention Dist. Wayfinding and Signage Program
<small>These drawings are meant for DESIGN INTENT ONLY and are not for construction. Contractor shall verify and be responsible for all dimensions and conditions of the job. Contractor shall be familiar with the site and conditions it presents. This office must be notified of any variations from the dimensions and conditions shown on this drawing. Shop drawings and details must be submitted to this office for approval prior to proceeding with fabrication. All copy shall be proofread by client and legal requirements checked by legal department.</small>	PROJECT NO. Y41.08001
	SHEET TITLE Sign Location Plan
REVISIONS	SHEET NO. SL.12

