



NOTES:

1. IN ROADWAYS, SEWER LATERALS TO BE EXTENDED TO PROPERTY LINE. LOCATION OF LATERAL TO BE NOTED WITH "S" STAMPED ON FACE OF CURB (WHERE APPLICABLE).
2. PROVIDE CONNECTIONS FOR EACH CUSTOMER (OR LOT), EXISTING AND FUTURE.
3. SHOW CONNECTION AND CLEANOUT LOCATIONS ON RECORD DRAWINGS.
4. ALL 4" FITTINGS TO BE PUSH ON TYPE (NO GLUED FITTINGS ALLOWED).
5. THE LOCATION OF THE TEST PLUG SHALL BE AS FOLLOWS:
 - A: EXISTING SEWER CONNECTIONS: THE TEST PLUG SHALL BE LOCATED NEAR THE CONNECTION POINT.
 - B: NEW SEWER CONNECTIONS: THE TEST PLUG SHALL BE LOCATED AT THE RIGHT-OF-WAY OR EASEMENT LINE
6. INSTALL VALVE BOX TOP PER DETAIL W4.
7. INSTALL LATERAL CONNECTION PER DETAIL S3.

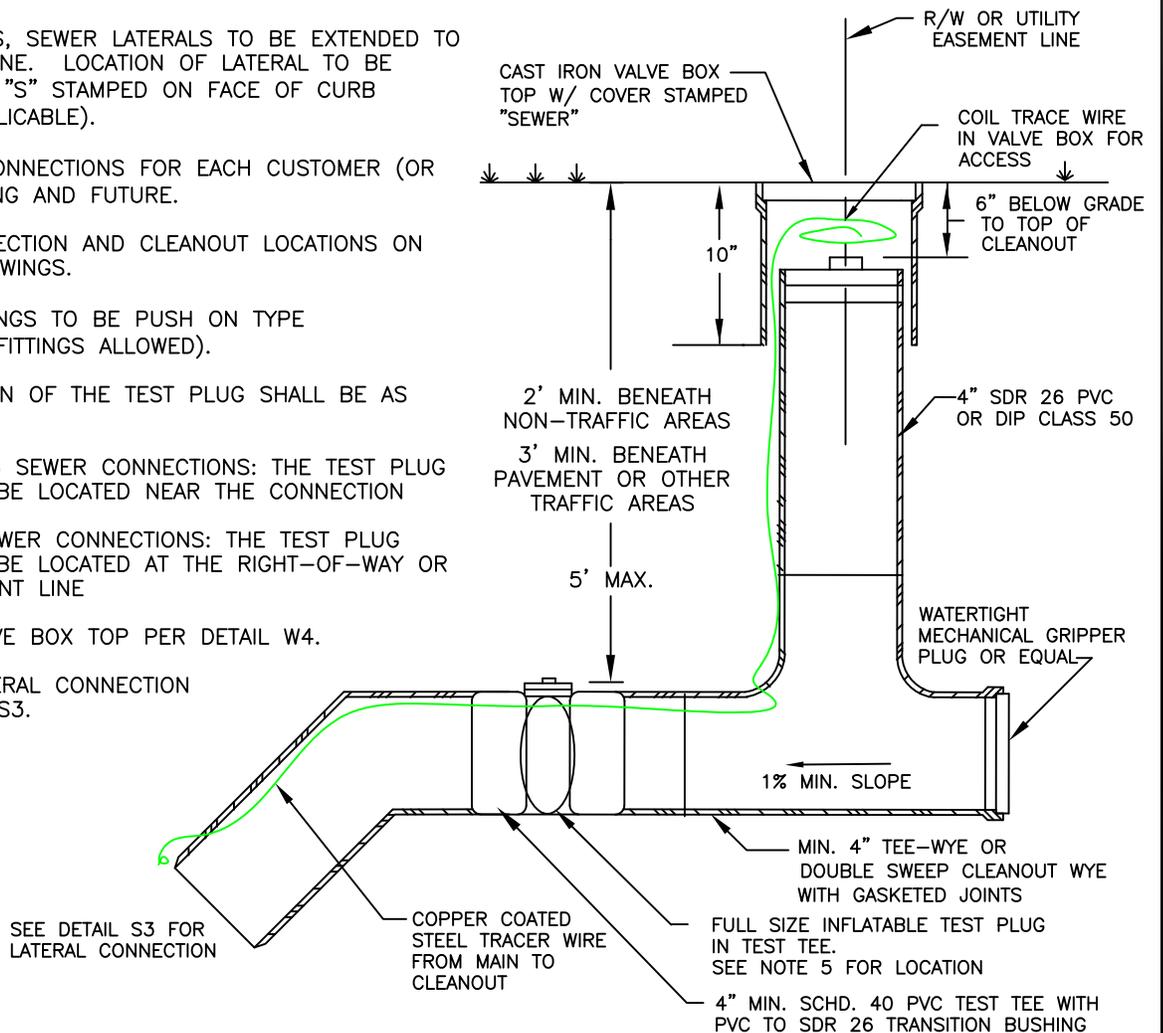

SANITARY SERVICE LATERAL

STANDARD
CONSTRUCTION
DETAILS

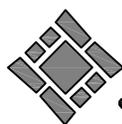

CITY OF
savannah
PUBLIC WORKS AND WATER RESOURCES BUREAU
Planning & Engineering

SCALE: N.T.S.
DATED: JAN 2017
PLATE NUMBER:
S2